


STANDARD GAUGE TRACK PORT BOTANY

S1	D2	S1	D2	S1	S2	D1	D2	S1	S3	S2	S4	A1	D2
W2	D1	W2						S2	S4	S3		D1	
W1	A1												
29, 31		33		51		34, 40, 72, 74		45		47, 49		(60), 62, 66	

N293
BOTANY YARD

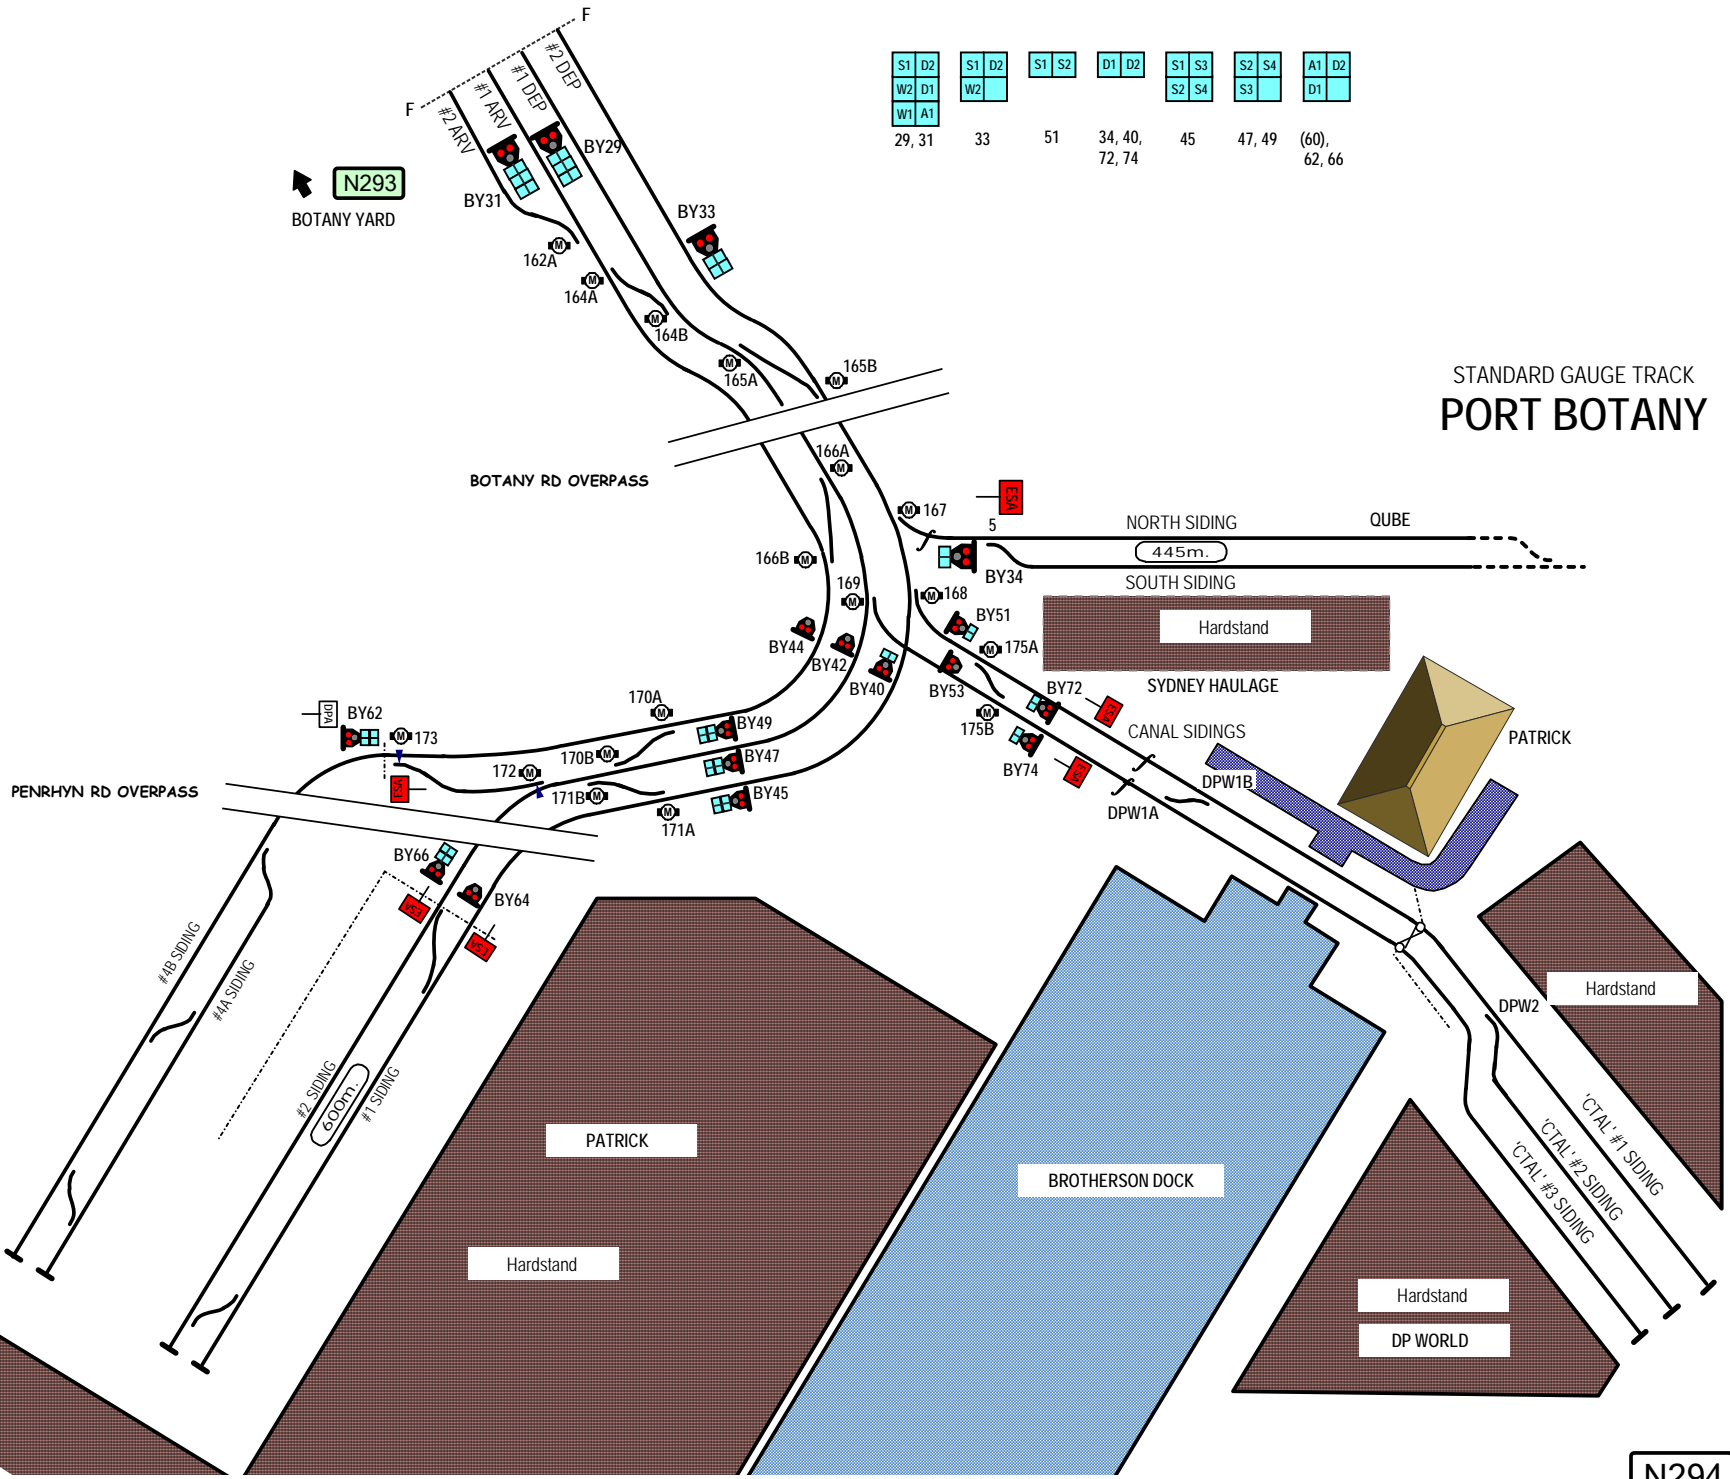

Signal Locations

Home Support

© 2008 G F Vincent

N294