
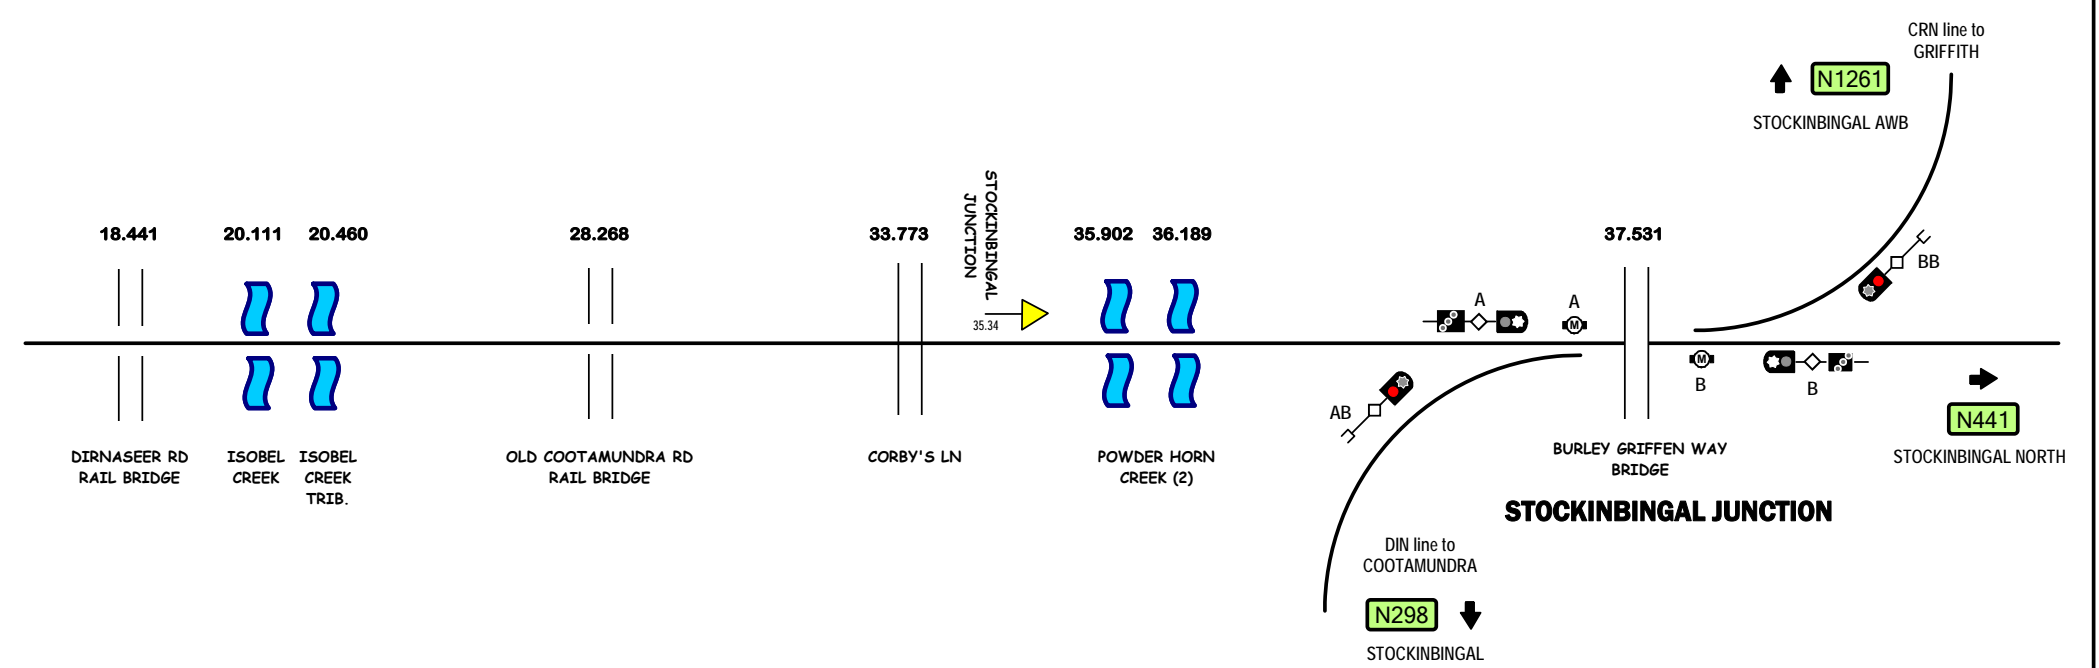


DATUM
= 465.230
MAIN SOUTH
LINE

9.5
IRONBONG

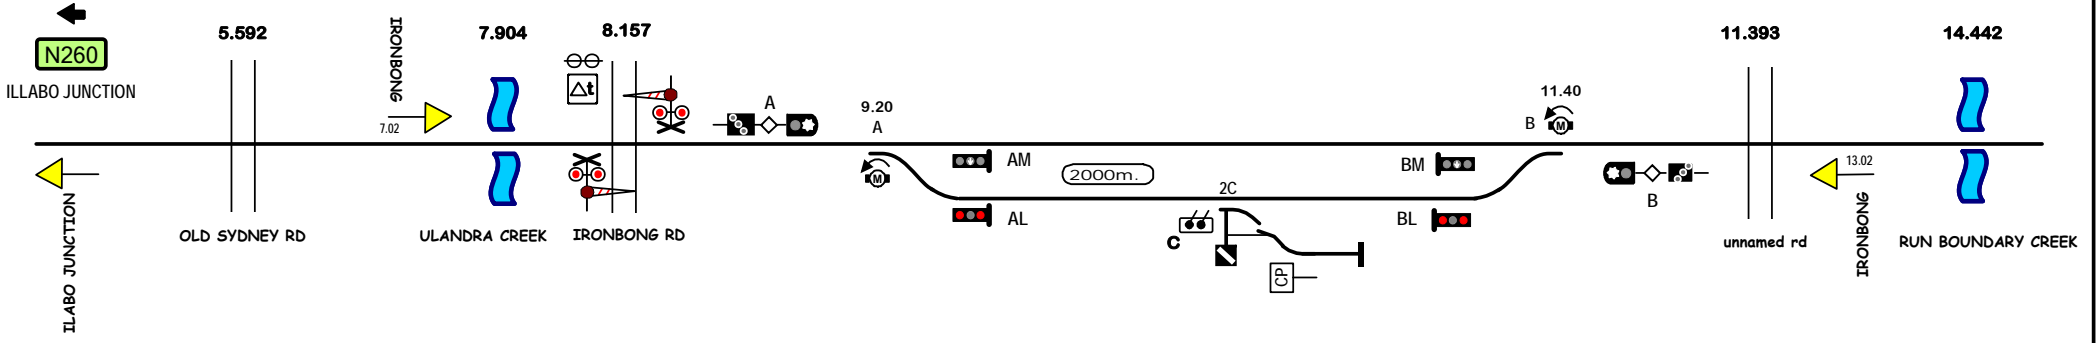

Proposed - THIS LINE IS CURRENTLY BEING DESIGNED
(Possible signalling configuration)

STANDARD GAUGE TRACK

ILLABO JUNCTION - STOCKINBINGAL JUNCTION

Signal Locations

Home Support