
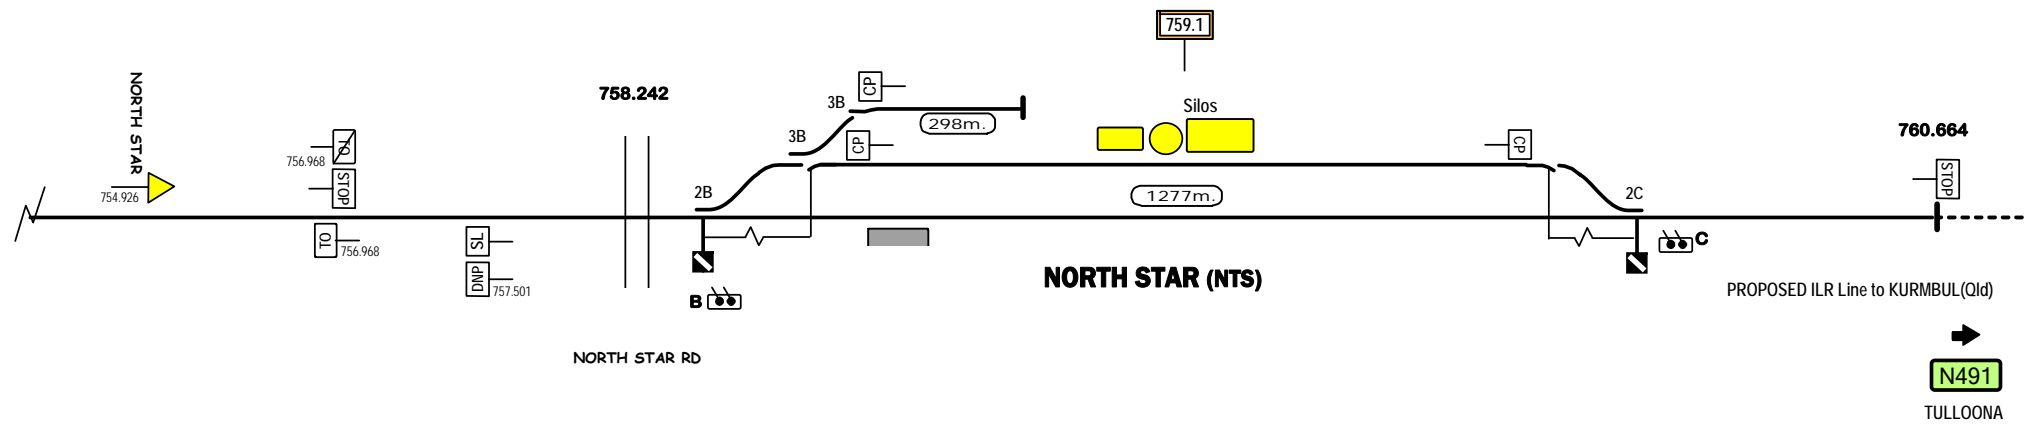


Proposed - THIS LOOP IS CURRENTLY BEING DESIGNED  
(Possible signalling configuration)

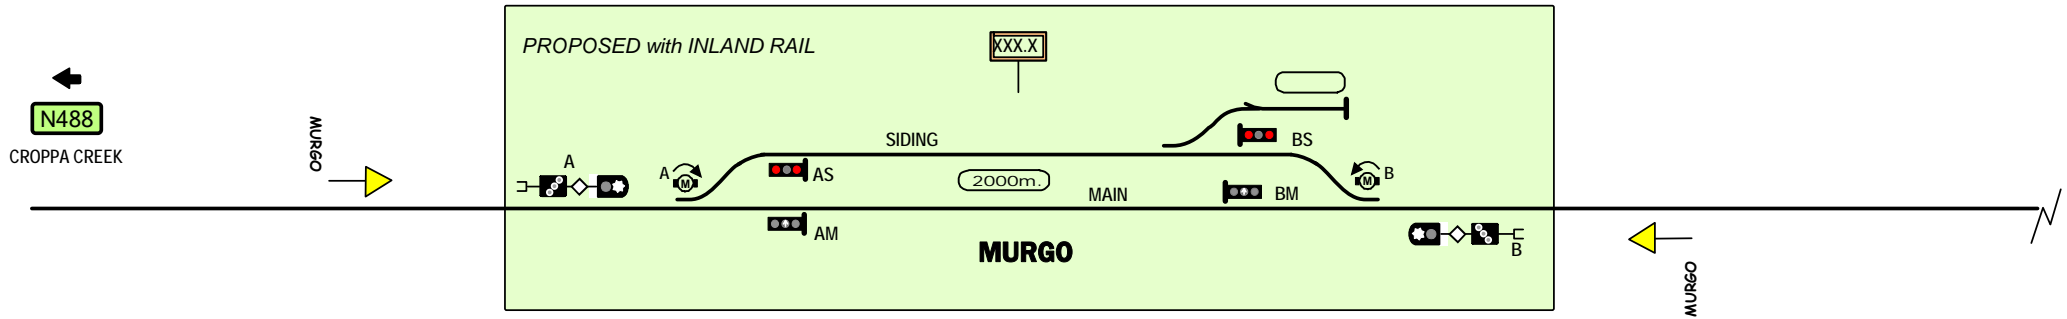

Signal Locations

Home Support

© 2010 G F Vincent

STANDARD GAUGE TRACK  
MURGO - NORTH STAR

N489