

← Y2763




NEWNES JUNCTION

137.1

137.060 [ID??]

136.406

133.416

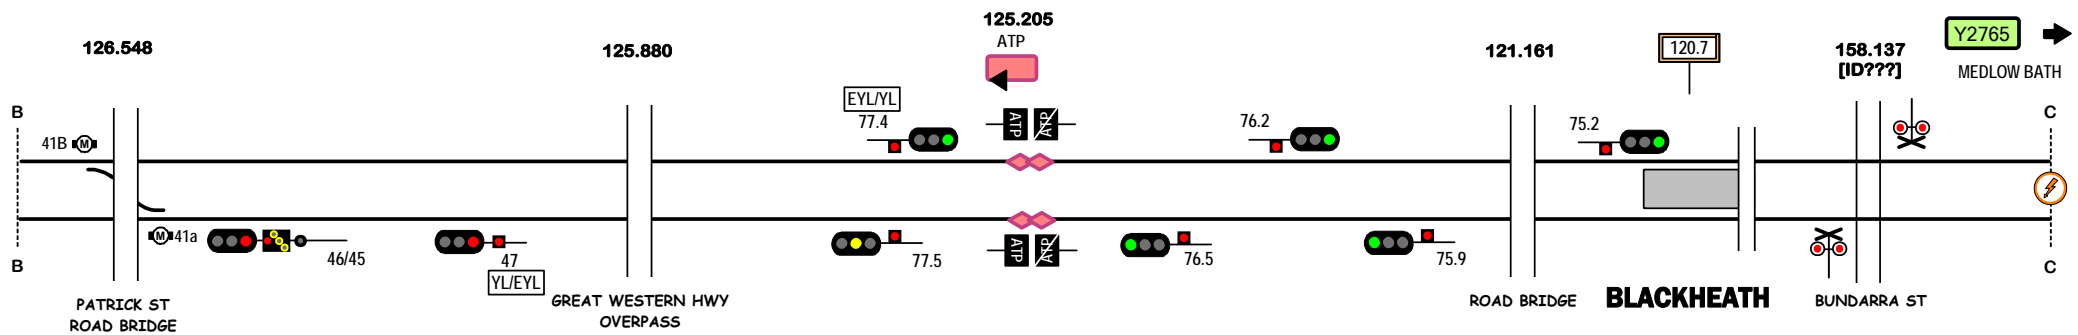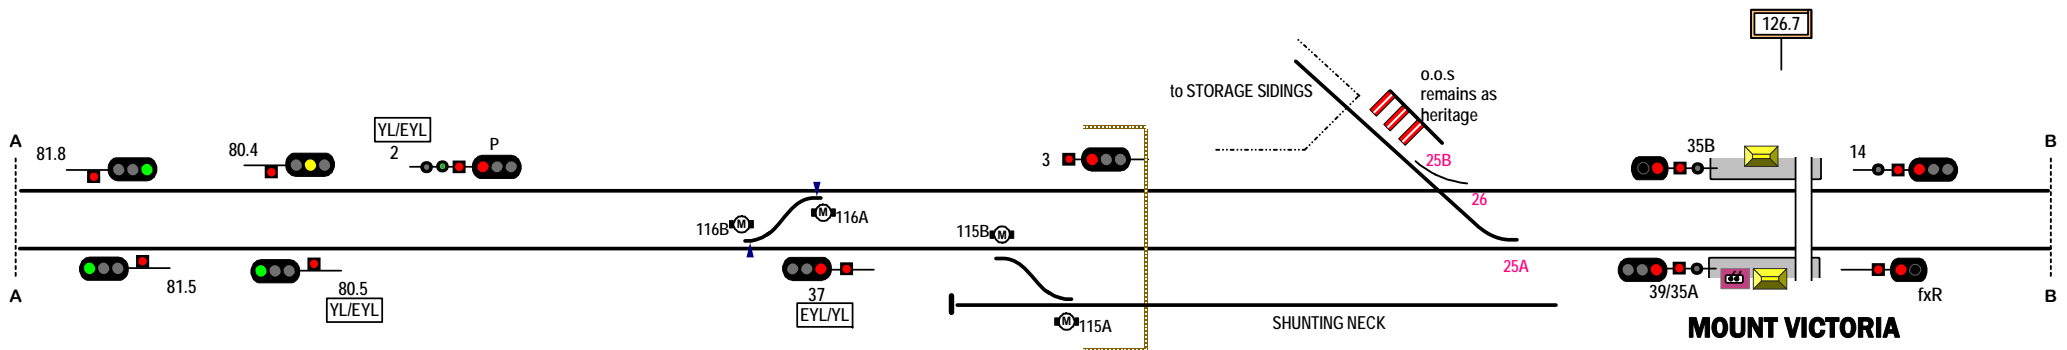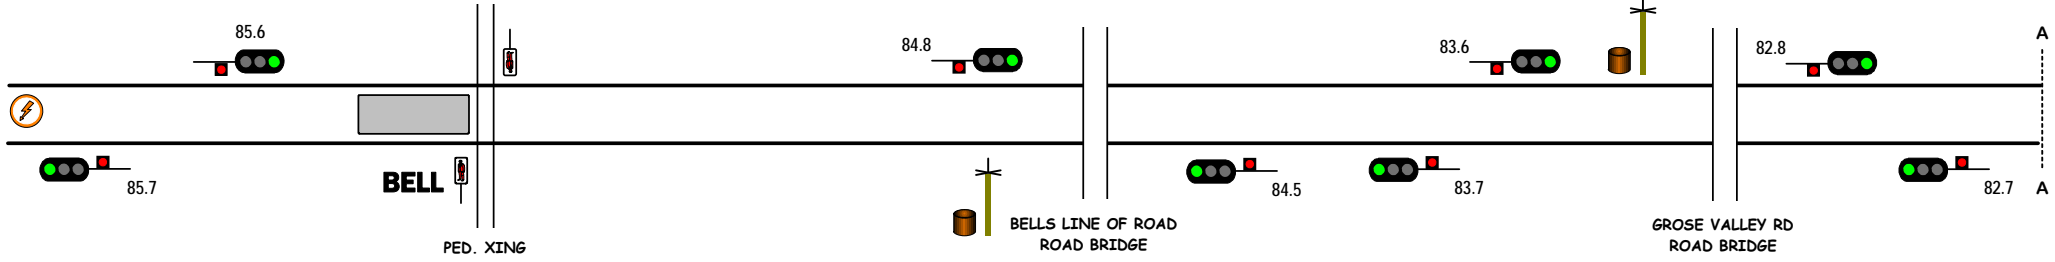

STANDARD GAUGE TRACK
BELL - BLACKHEATH