


S1071 ←  
GLADSTONE

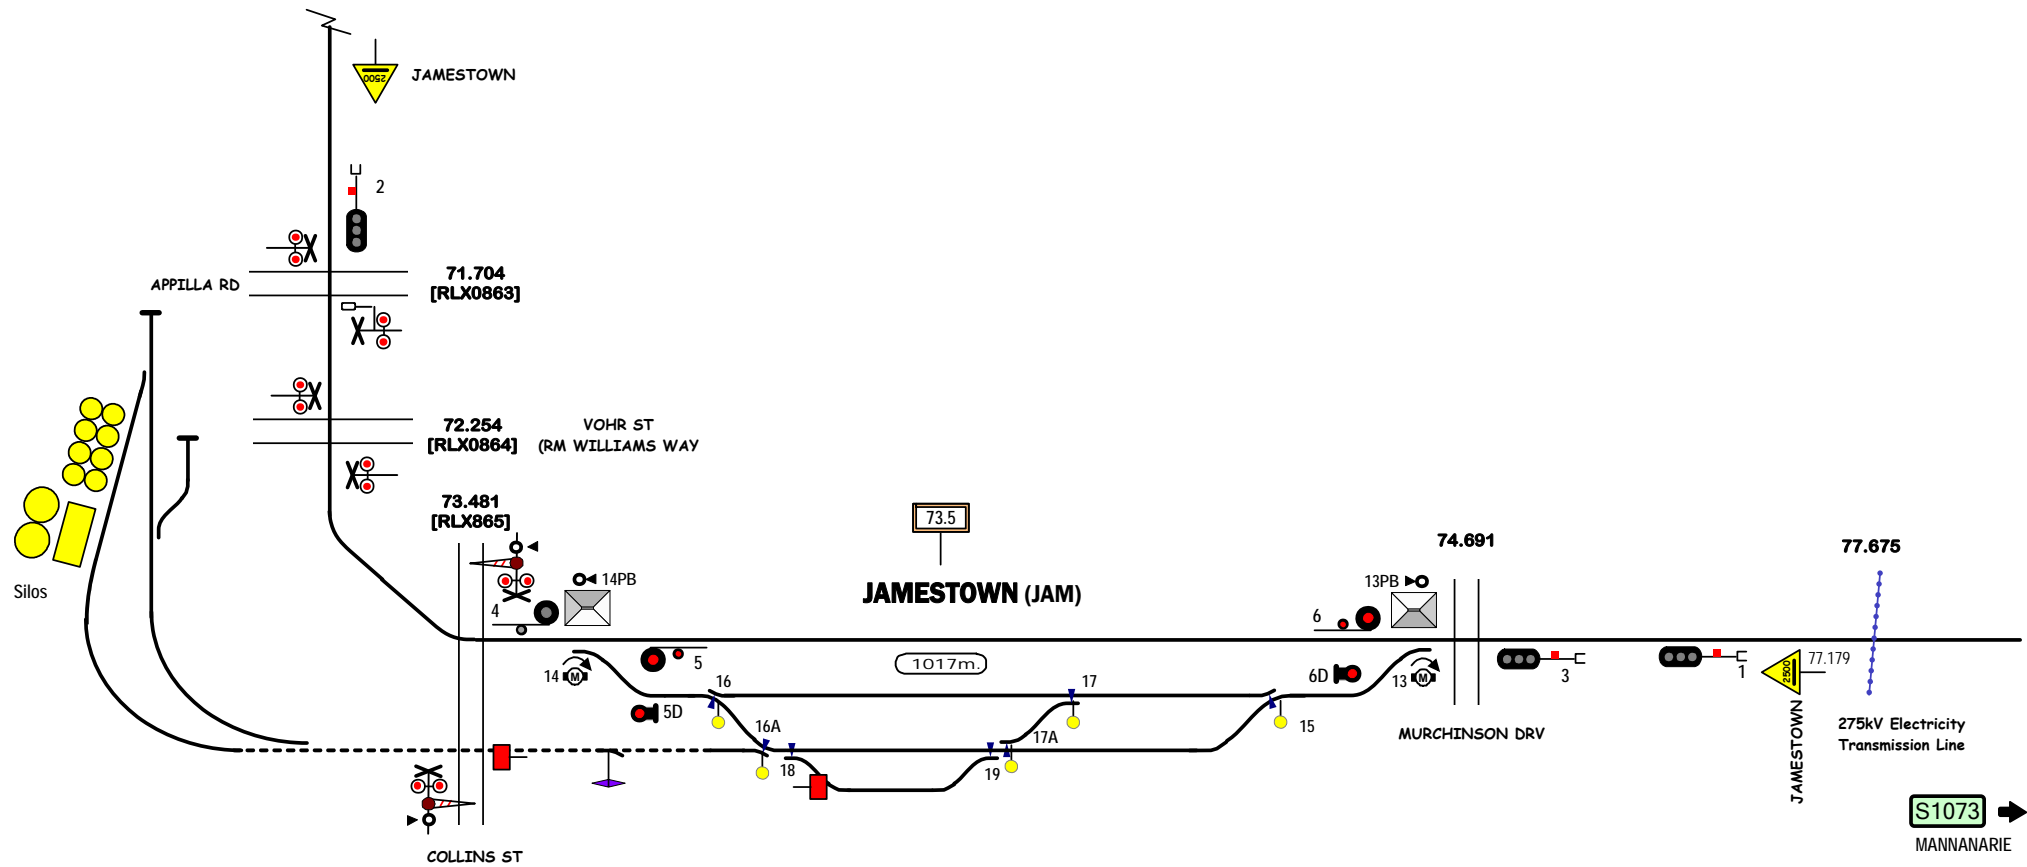

S1073 →  
MANNANARIE

Signal Locations

Home Support

© 2009 G F Vincent

STANDARD GAUGE TRACK  
CALTOWIE - JAMESTOWN

S1072