
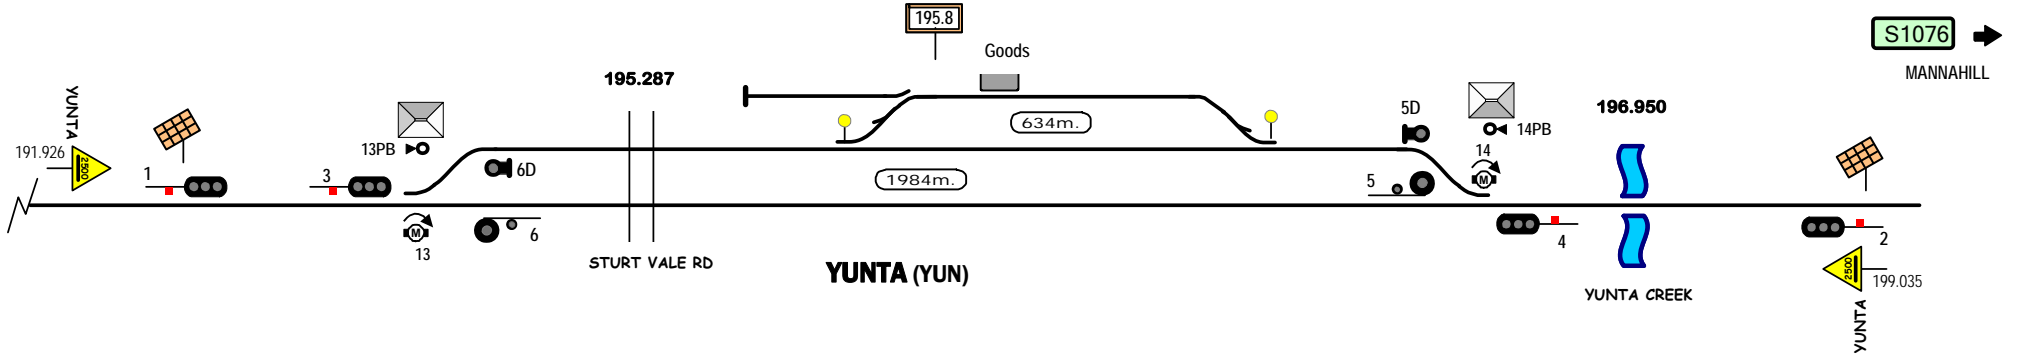
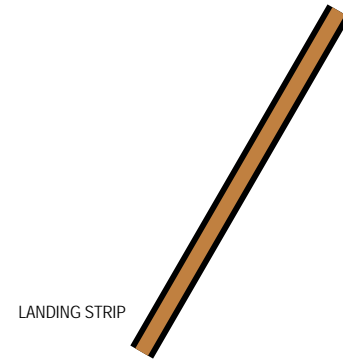


← S1074
HILLGRANGE

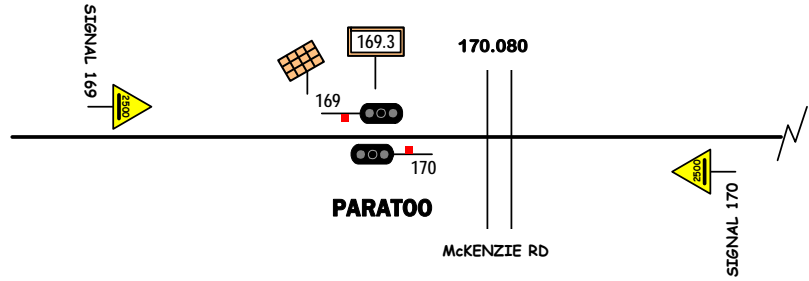

Signal Locations

Home Support

© 2009 G F Vincent

STANDARD GAUGE TRACK
PARATOO - YUNTA

S1075