
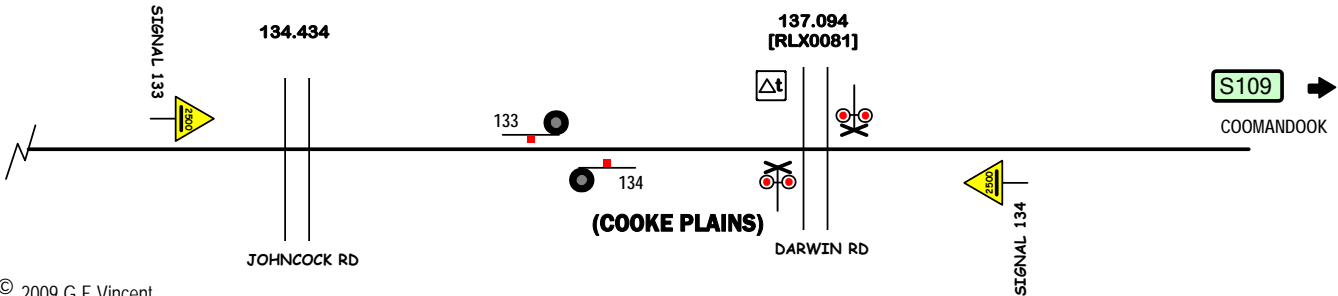


**TAILLEM BEND (TBD)**

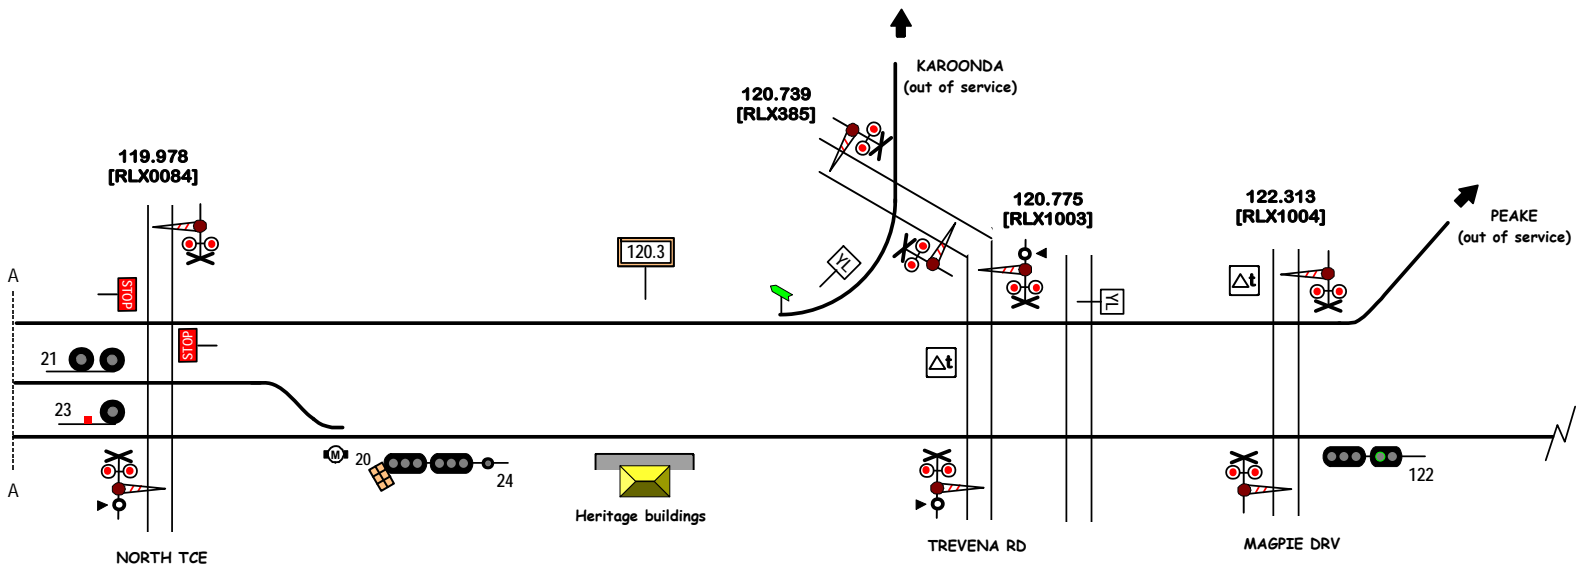

STANDARD GAUGE TRACK except as shown  
**TAILLEM BEND**

Signal Locations	
Home	Support