
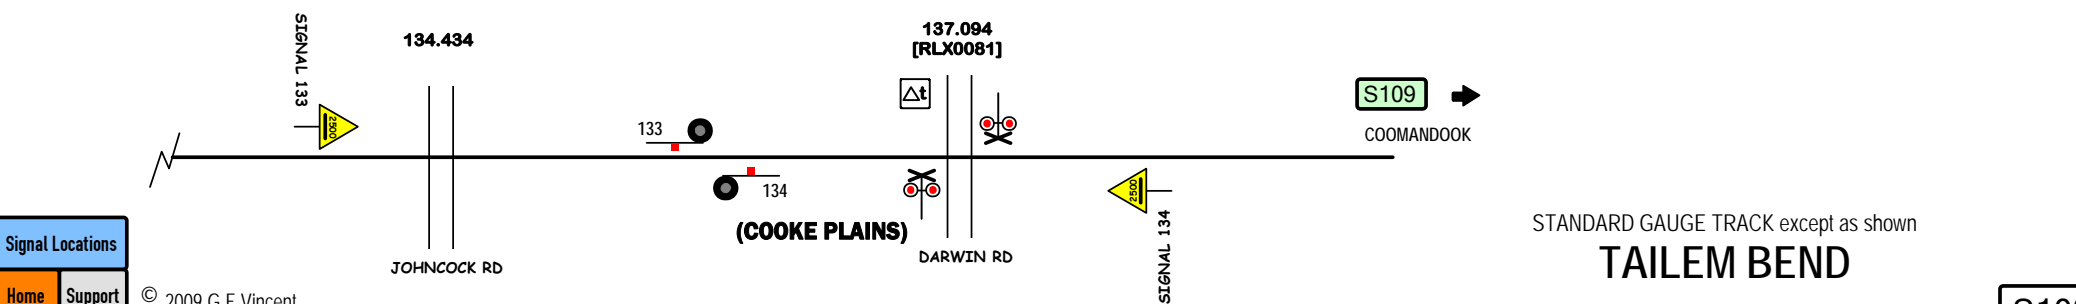


TAILEM BEND

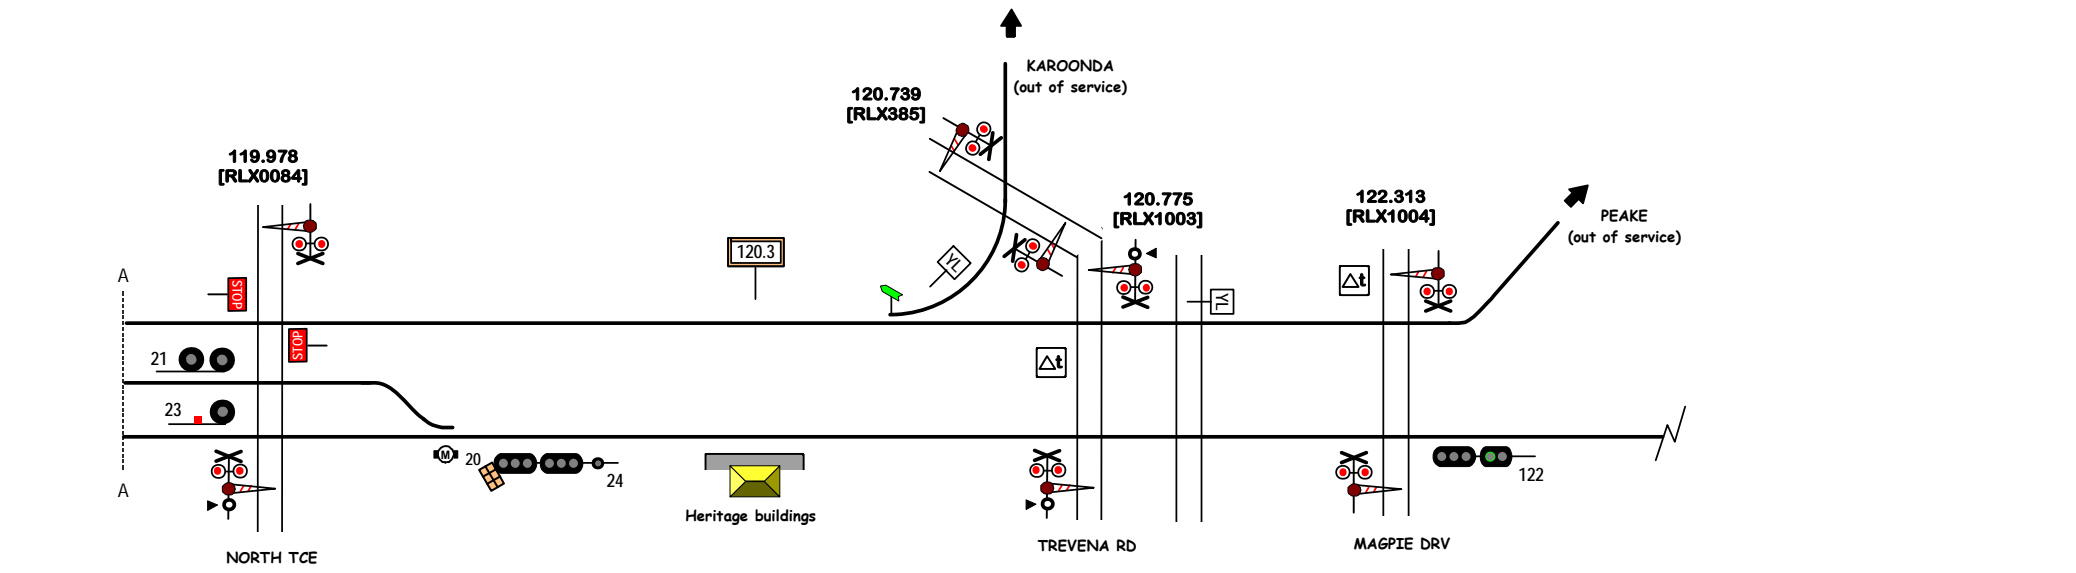

STANDARD GAUGE TRACK except as shown
TAILEM BEND

Signal Locations	
Home	Support