


BROAD GAUGE TRAINS
CONTACT ADELAIDE CONTROL
(TO JACANA)

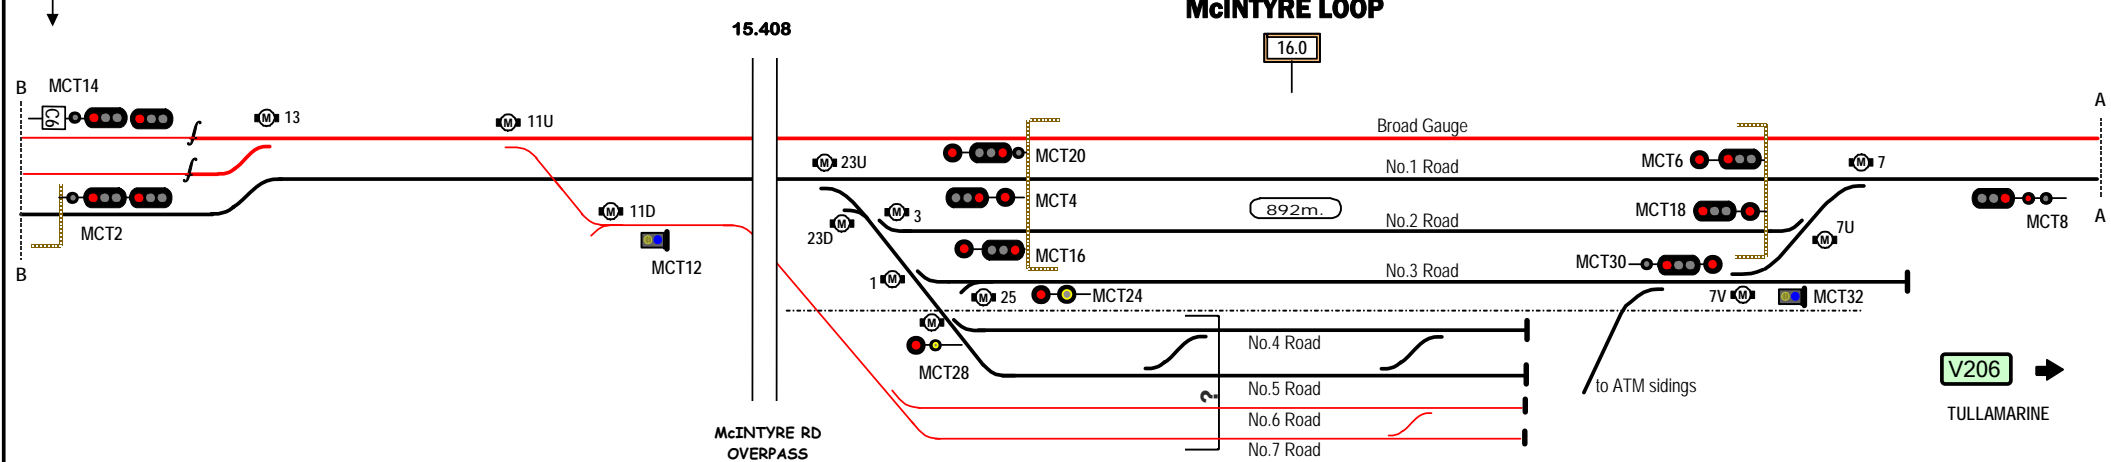

Signal Locations

Home Support

© 2009 G F Vincent

STANDARD GAUGE TRACK except as shown
McINTYRE LOOP

V205