



N254

THE ROCK

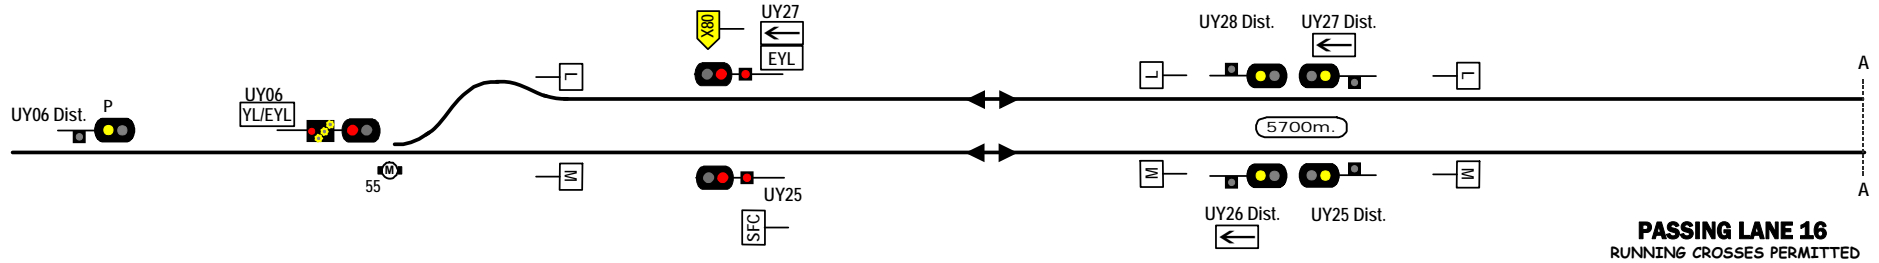

PASSING LANE 16
RUNNING CROSSES PERMITTED

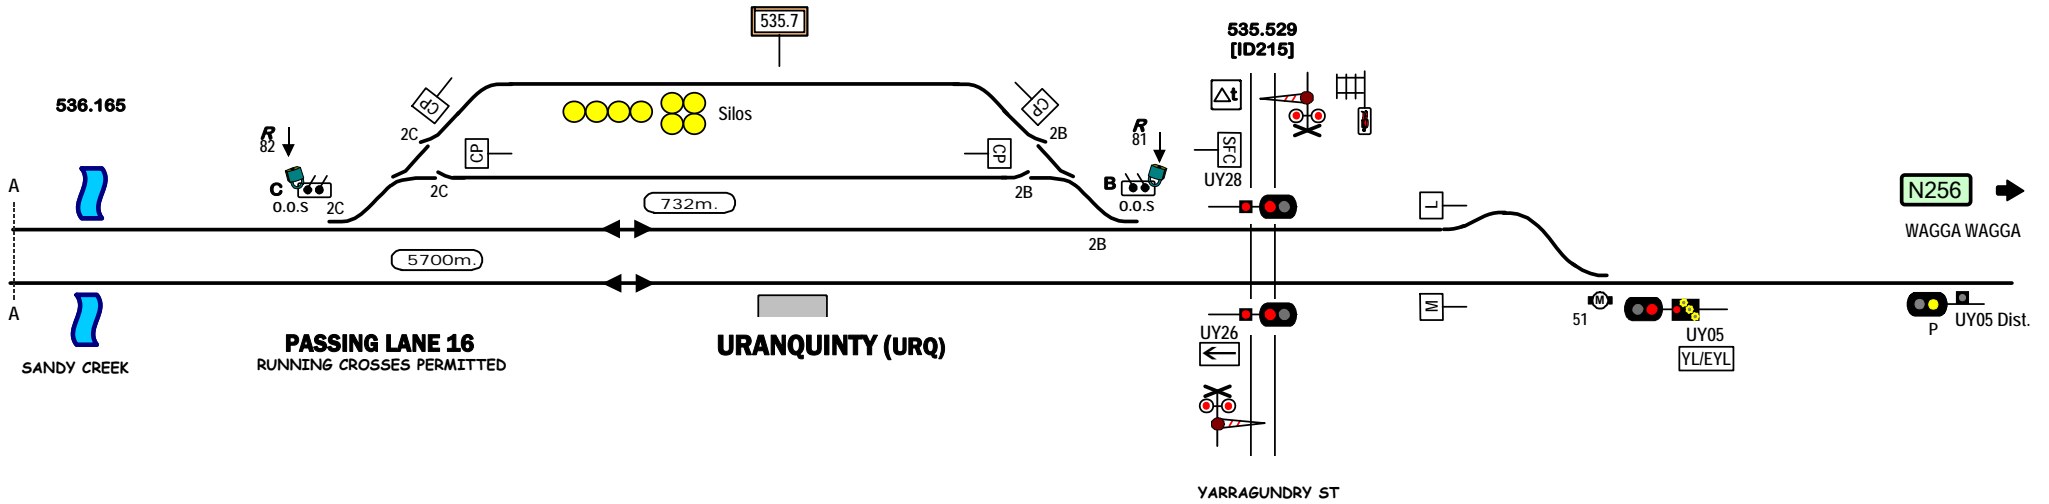

PASSING LANE 16
RUNNING CROSSES PERMITTED

URANQUINTY (URQ)

STANDARD GAUGE TRACK
URANQUINTY

Signal Locations

Home Support

© 2008 G F Vincent

N255