


**MENANGLE**

**N278**


DOUGLAS PARK

**CAUTION**

HOT BOX DETECTOR  
BEFORE COMMENCING ANY TRACK RELATED WORK  
WITHIN IN THIS AREA YOU MUST CONTACT ARTC ON  
(02) -----

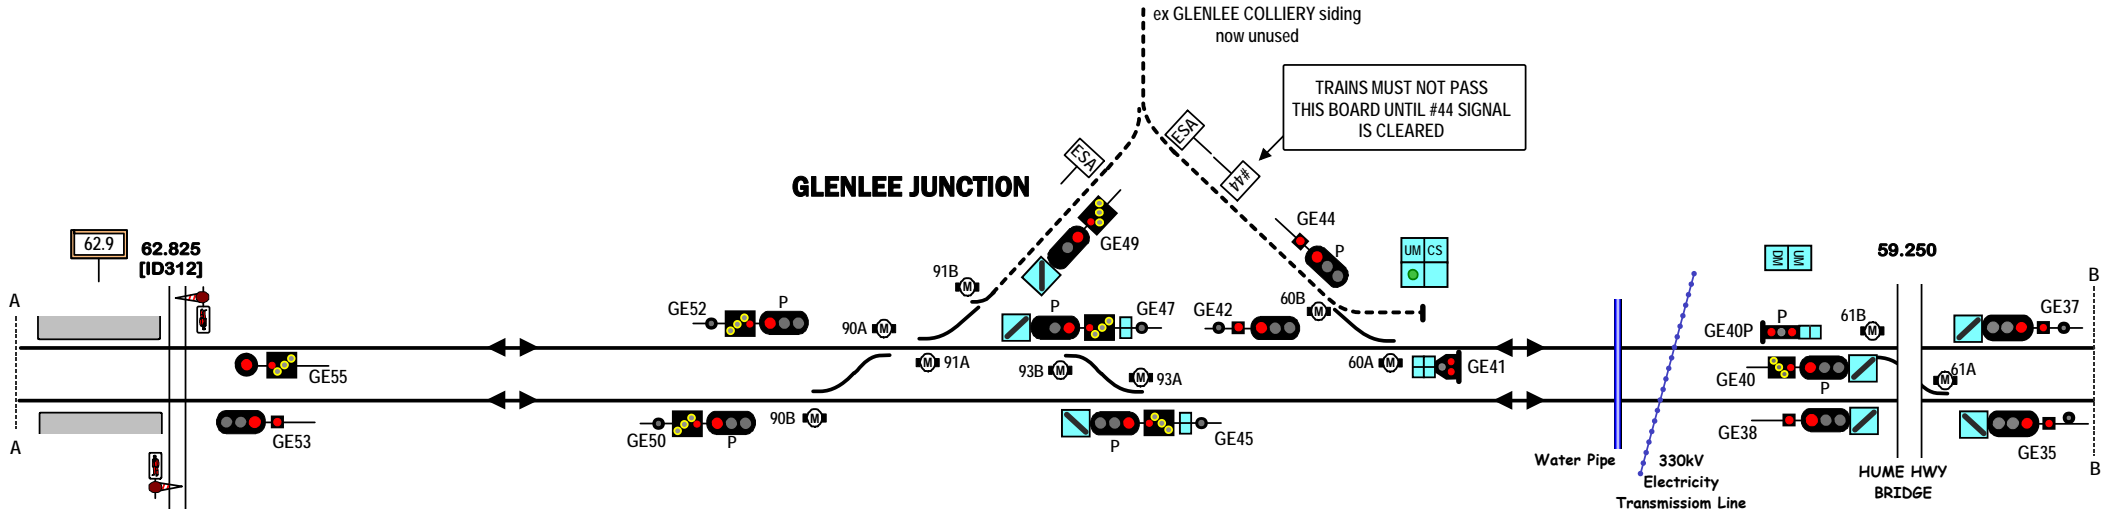

**MENANGLE PARK**

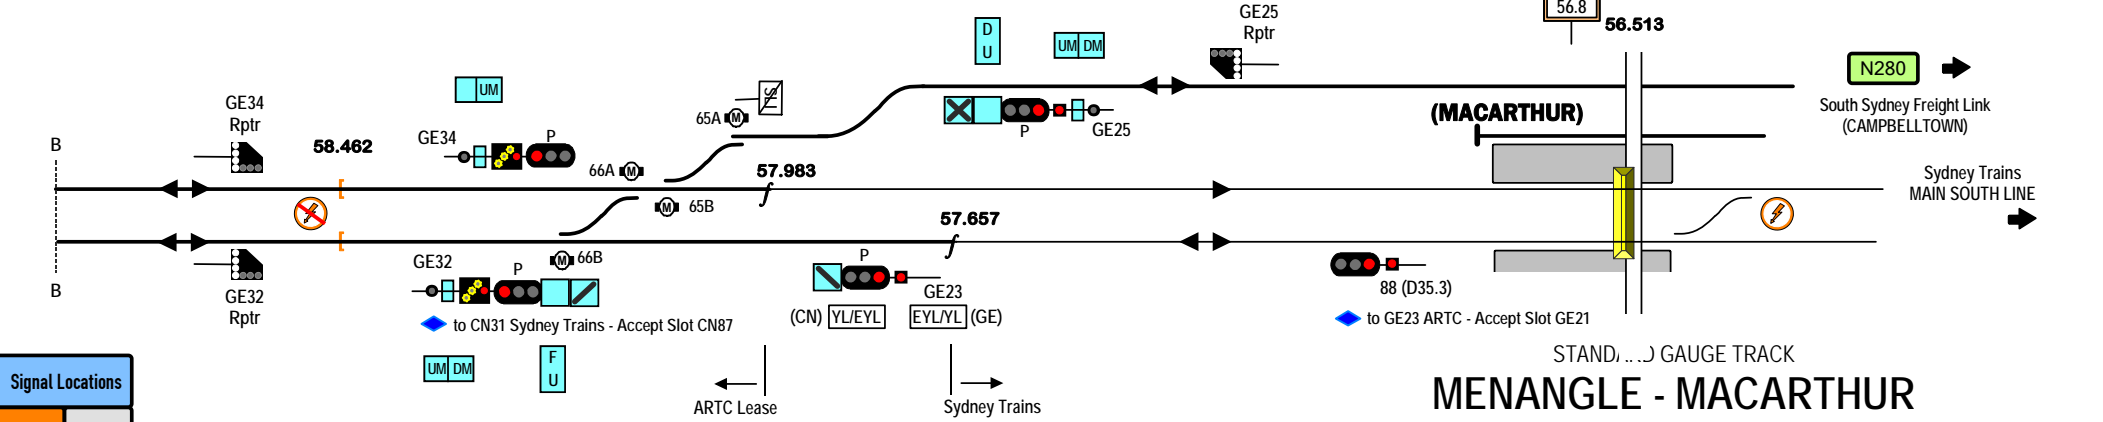

**MENANGLE - MACARTHUR**

**Signal Locations**

Home Support