


ENFIELD WEST

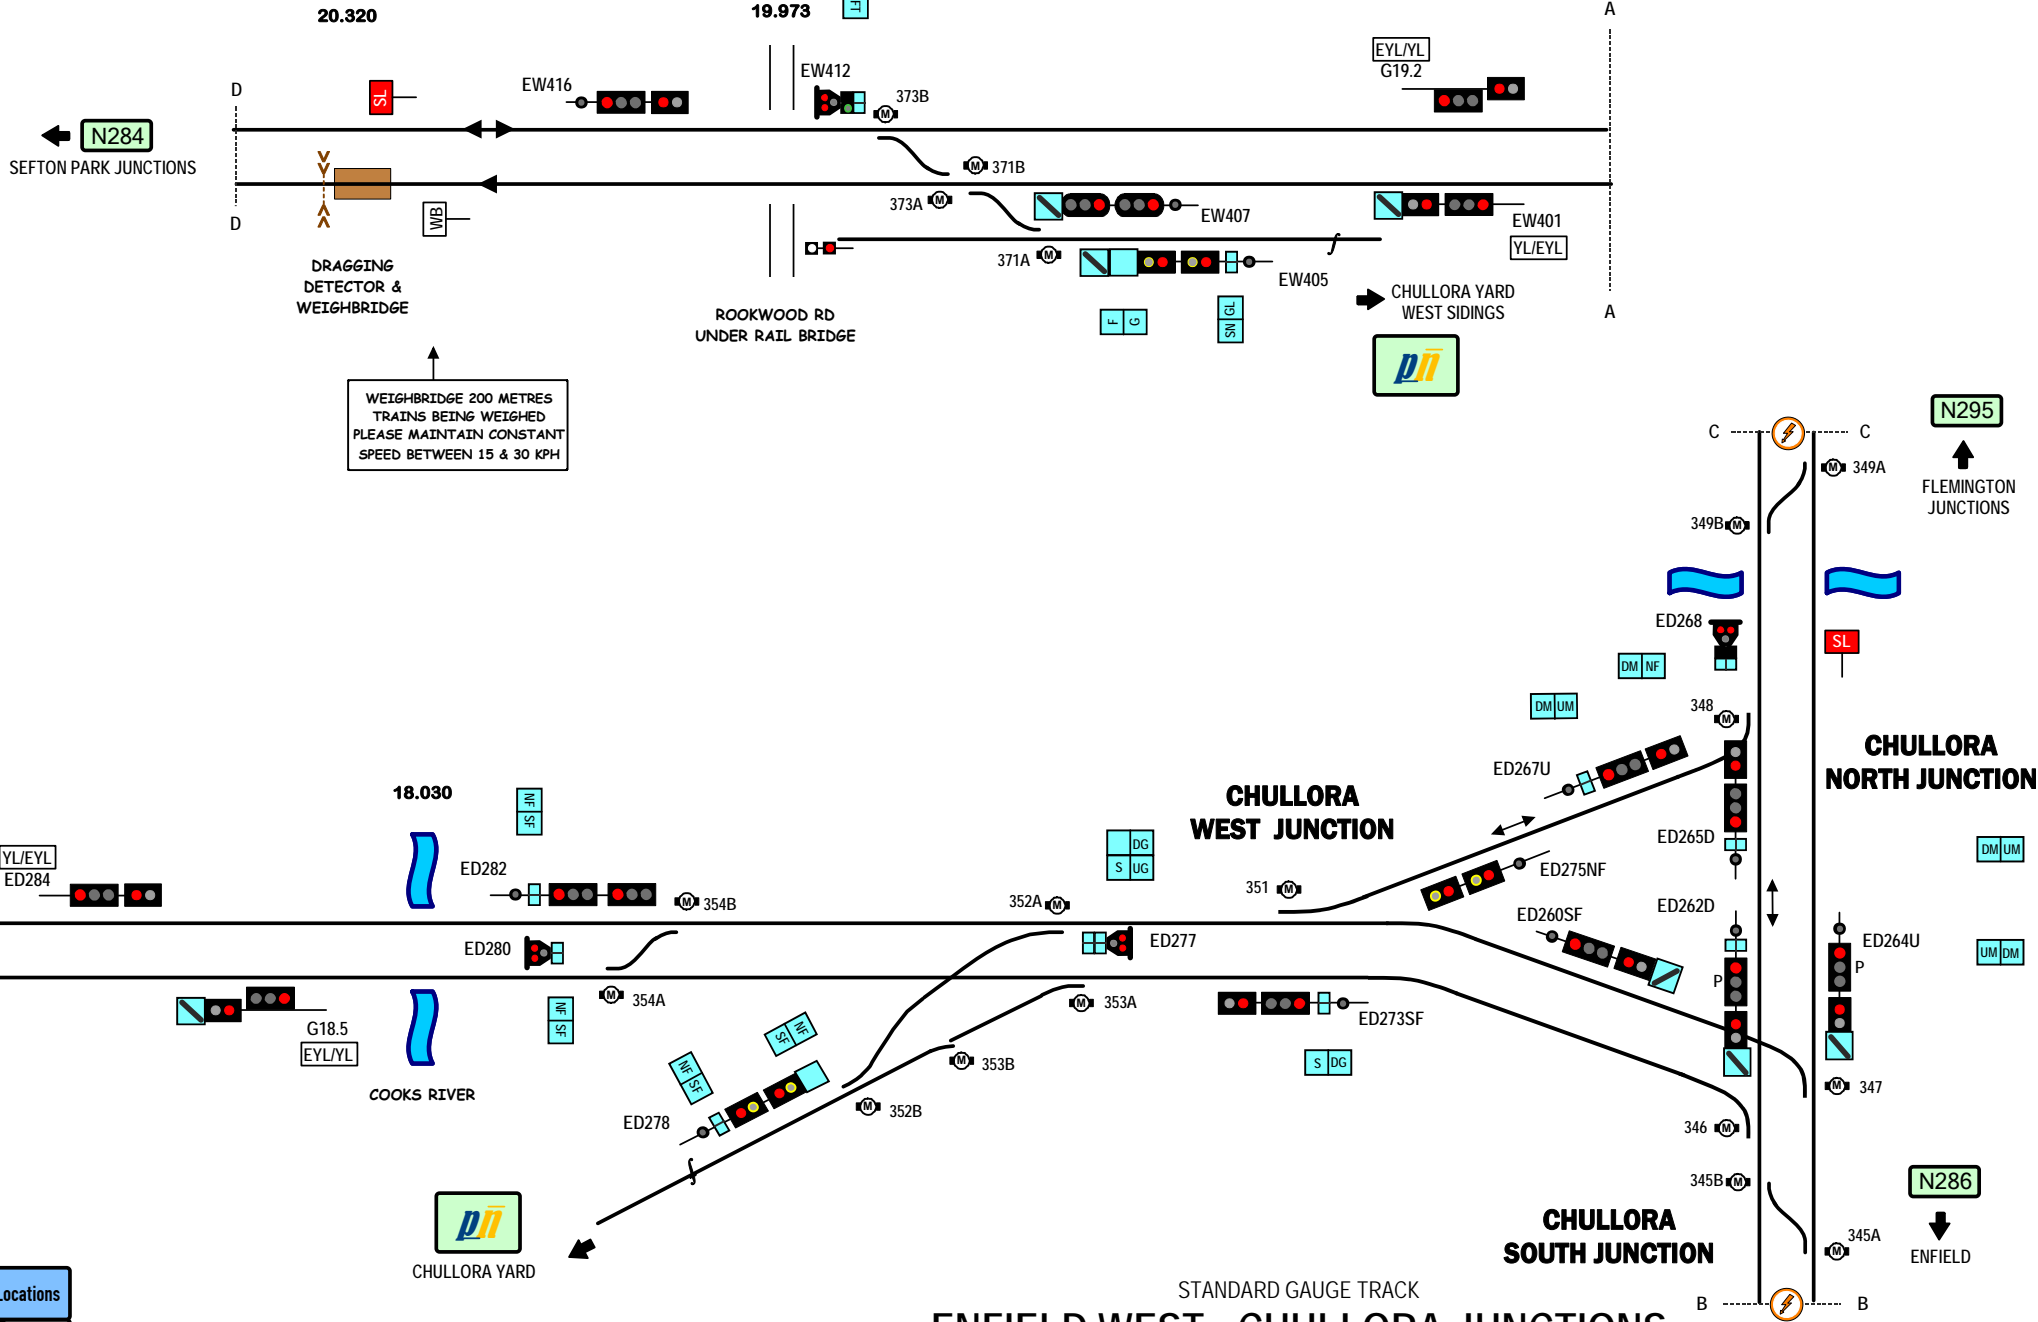

WEIGHBRIDGE 200 METRES
TRAINS BEING WEIGHED
PLEASE MAINTAIN CONSTANT
SPEED BETWEEN 15 & 30 KPH

CHULLORA YARD

STANDARD GAUGE TRACK ENFIELD WEST - CHULLORA JUNCTIONS

Signal Locations
Home
Support