


# ENFIELD WEST

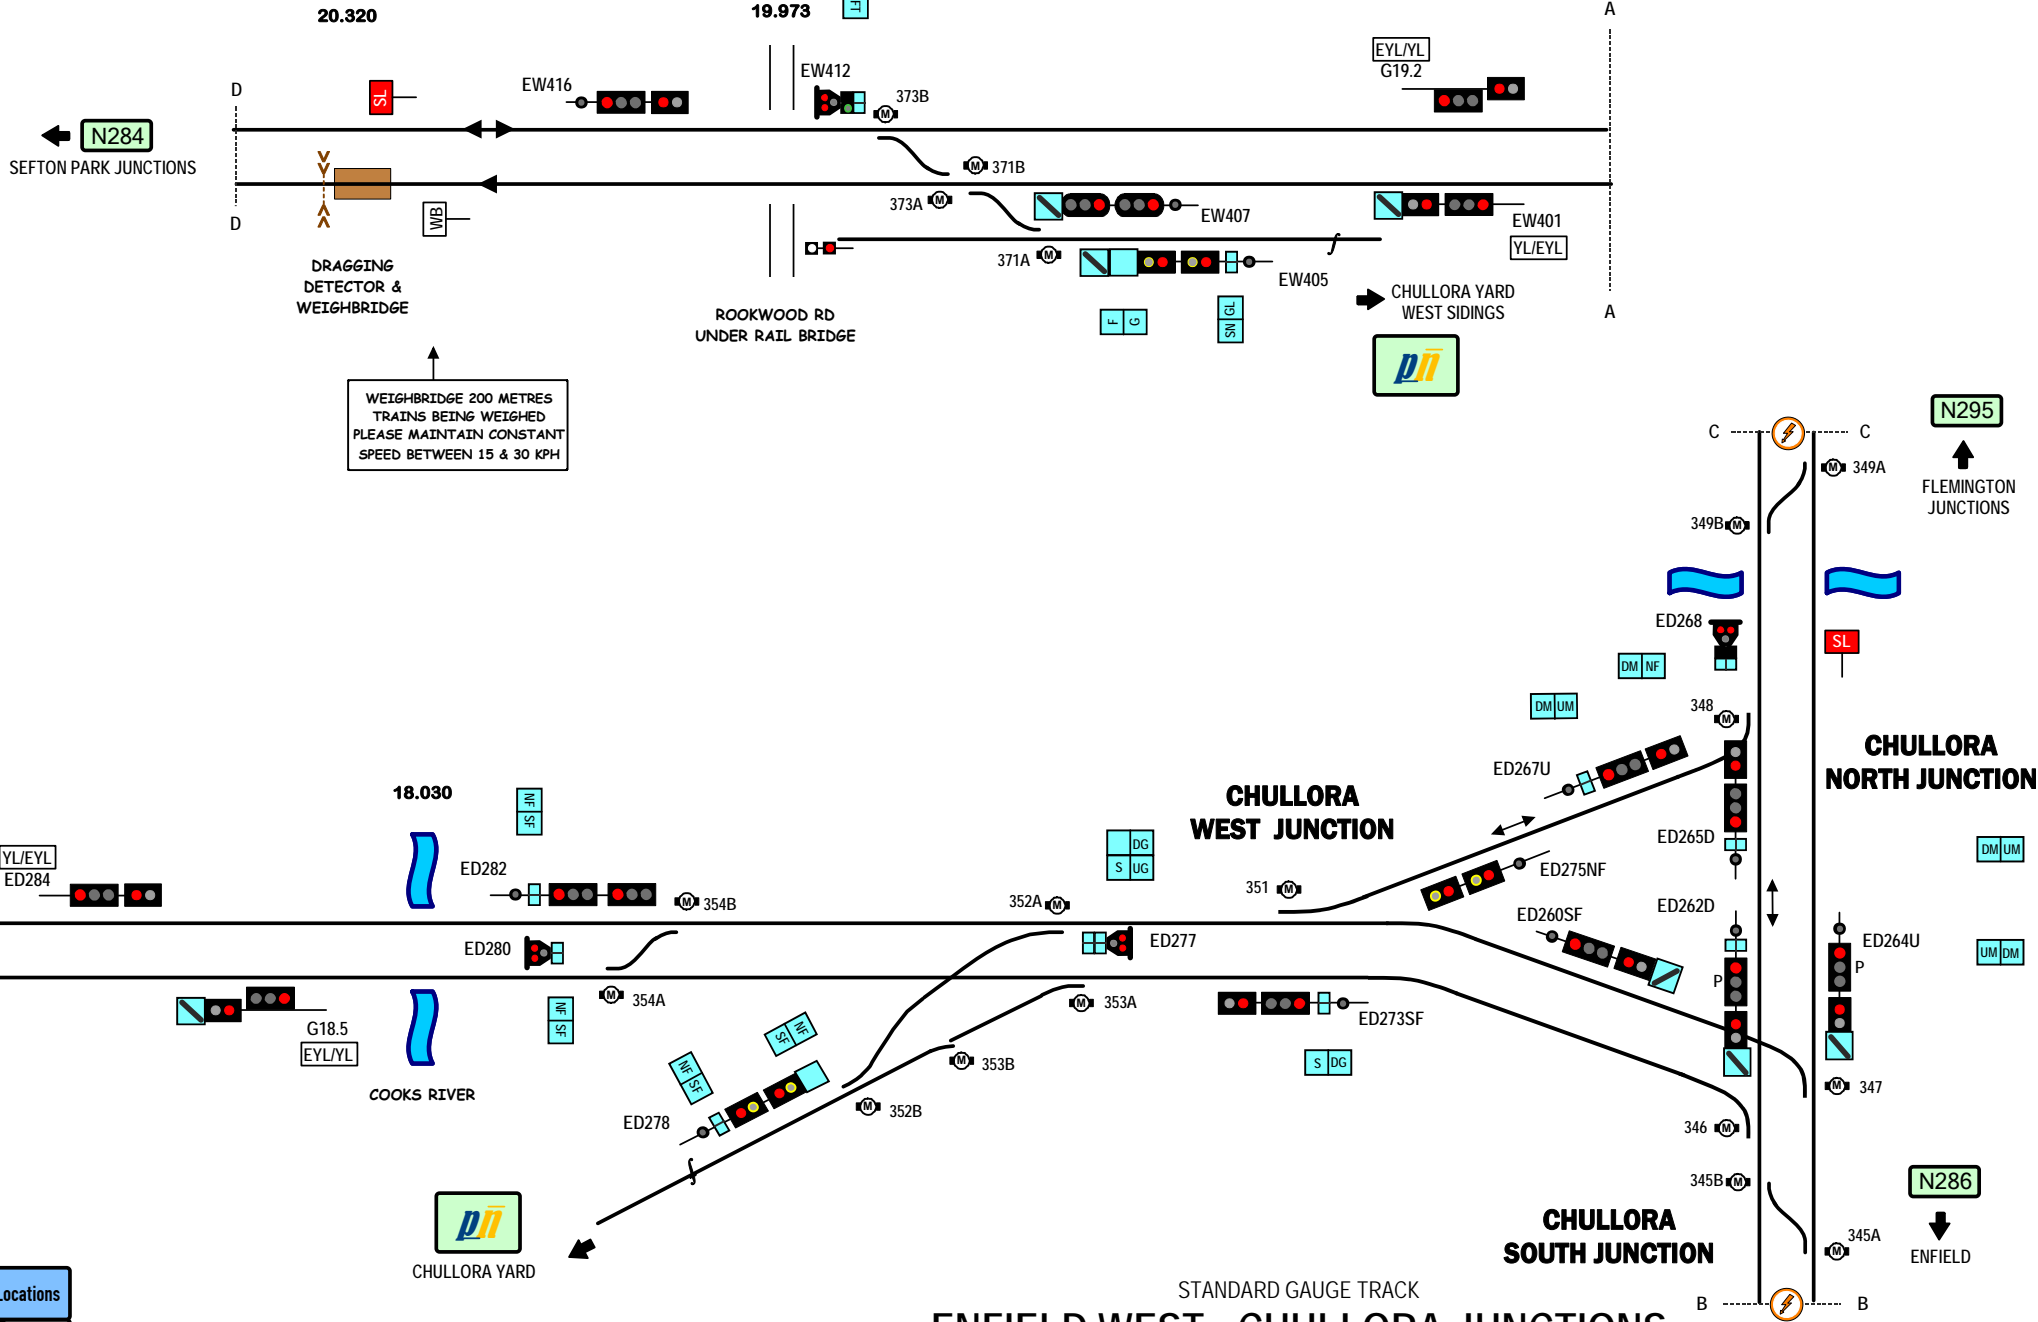

WEIGHBRIDGE 200 METRES  
TRAINS BEING WEIGHED  
PLEASE MAINTAIN CONSTANT  
SPEED BETWEEN 15 & 30 KPH

18.030

COOKS RIVER

CHULLORA WEST JUNCTION

CHULLORA SOUTH JUNCTION

CHULLORA NORTH JUNCTION

STANDARD GAUGE TRACK  
ENFIELD WEST - CHULLORA JUNCTIONS

|                  |
|------------------|
| Signal Locations |
| Home Support     |