


STANDARD GAUGE TRACK PORT BOTANY

| | | | | | | | | | | | | | |
|--------|----|----|----|----|----|-------------------|----|----|----|--------|----|-----------------|----|
| S1 | D2 | S1 | D2 | S1 | S2 | D1 | D2 | S1 | S3 | S2 | S4 | A1 | D2 |
| W2 | D1 | W2 | | | | | | S2 | S4 | S3 | | D1 | |
| W1 | A1 | | | | | | | | | | | | |
| 29, 31 | | 33 | | 51 | | 34, 40, 72, 74 | | 45 | | 47, 49 | | (60), 62, 66 | |

N293
BOTANY YARD

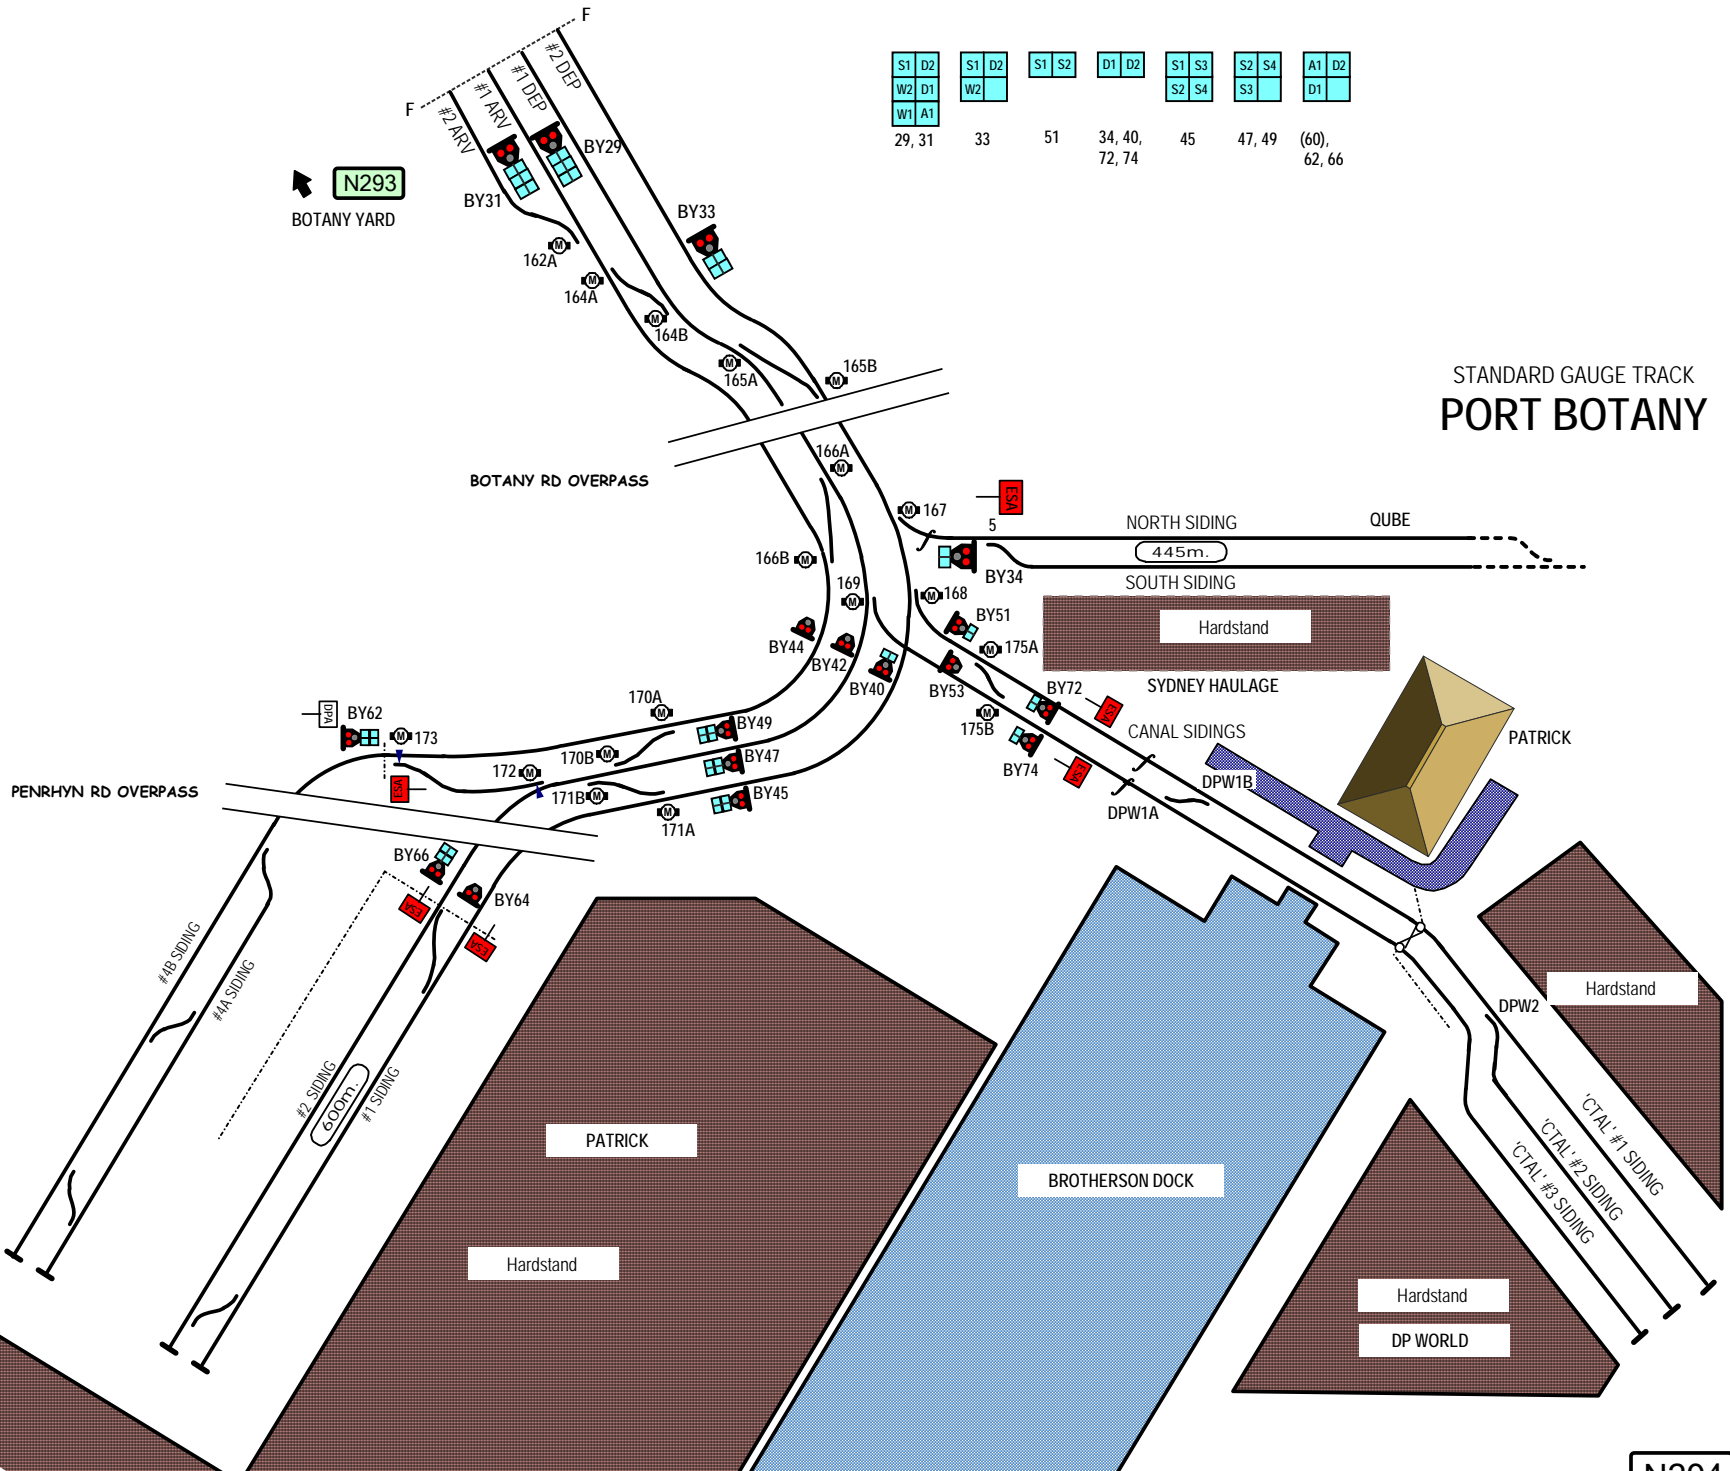

Signal Locations

Home Support

© 2008 G F Vincent

N294