

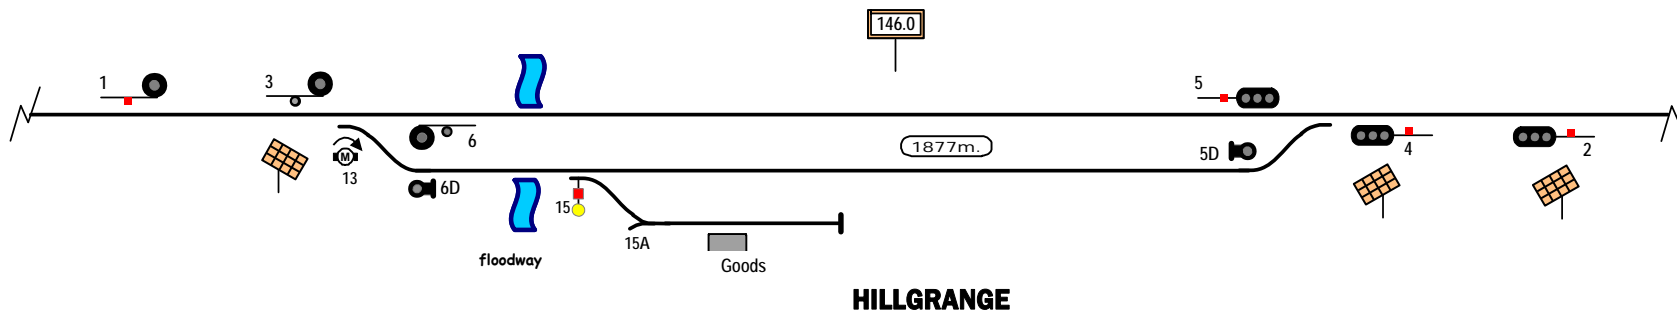
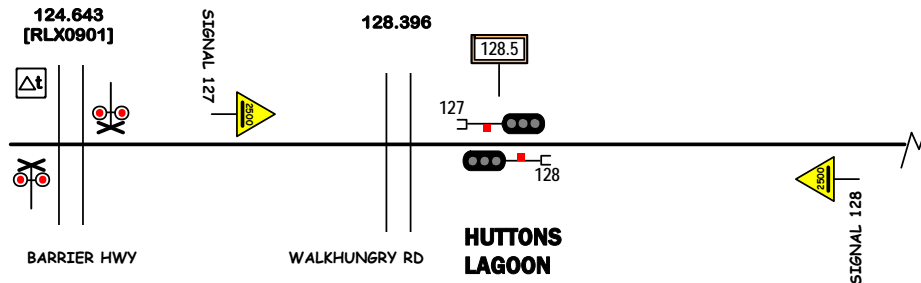


← S401
PETERBOROUGH

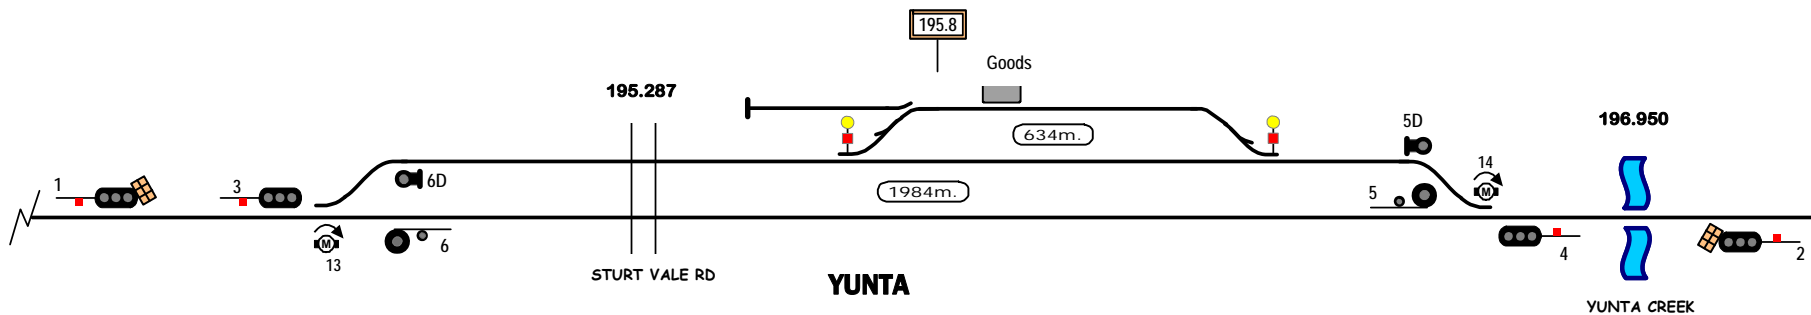

HILLGRANGE

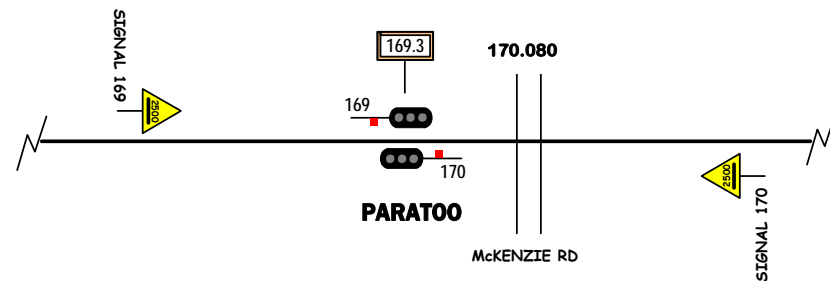

S403 →
MANNAHILL

Signal Locations

Home Support

© 2009 G F Vincent

STANDARD GAUGE TRACK HILLGRANGE - YUNTA

S402