
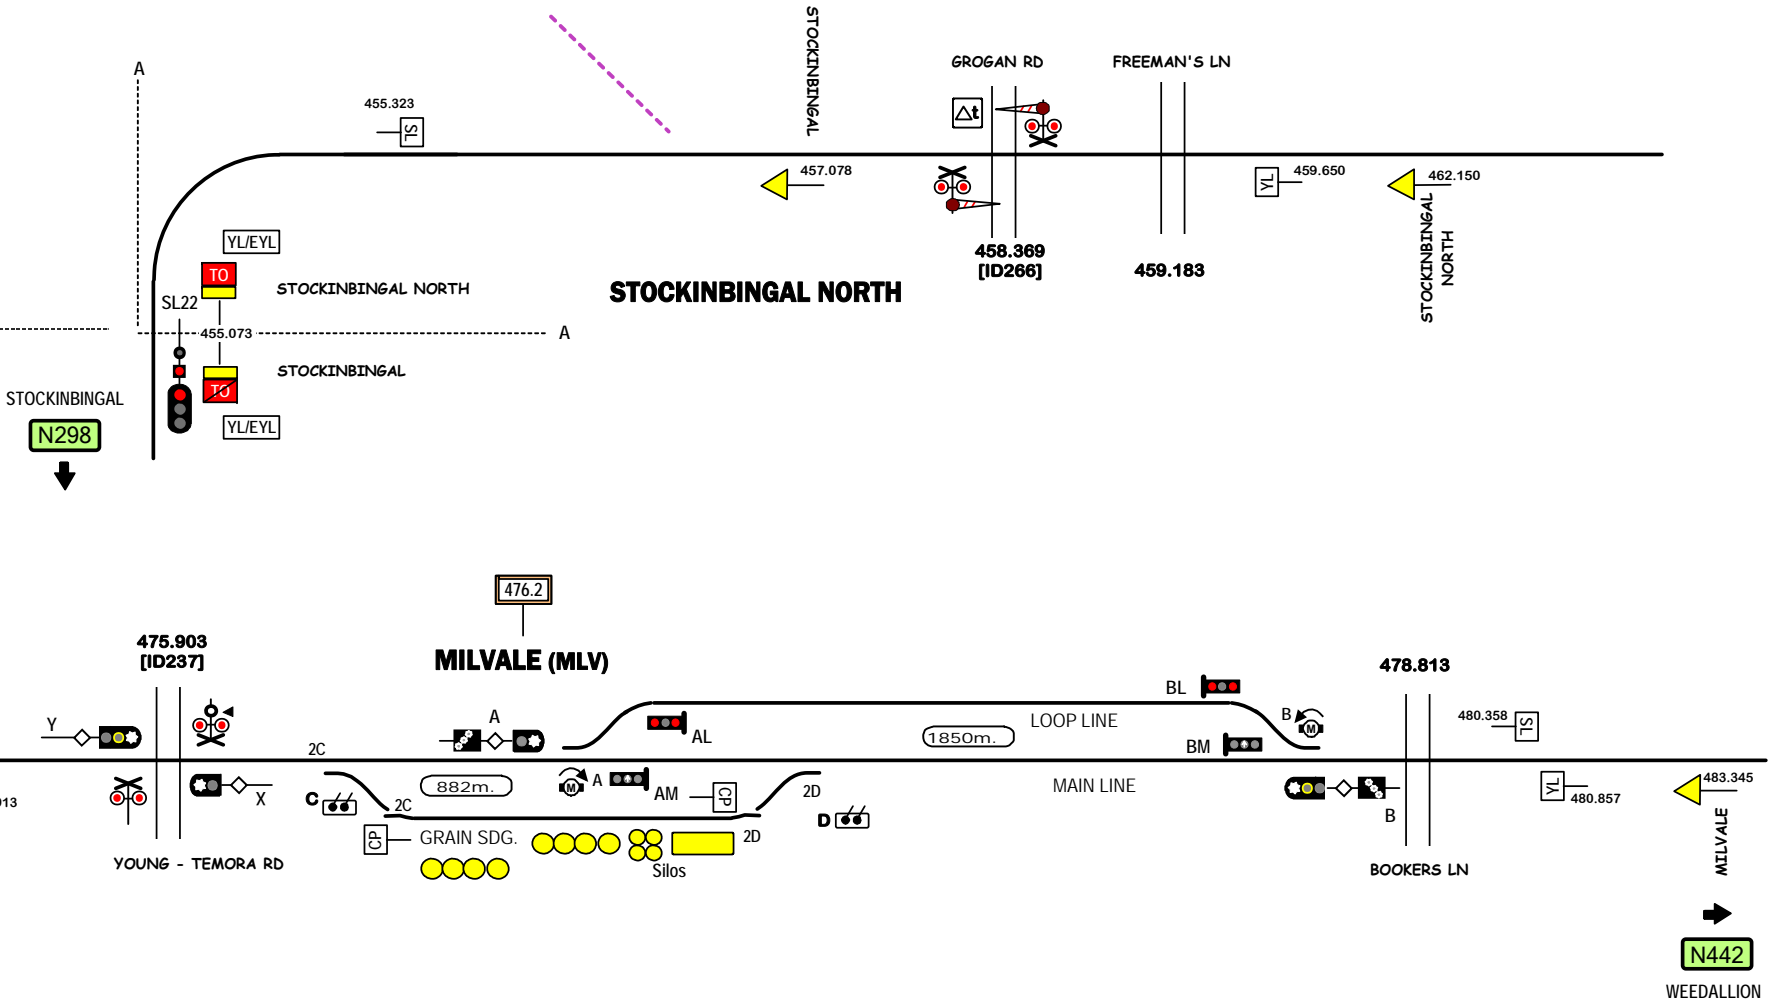


Proposed  
INLAND RAIL  
Line Section I2S  
to ILLABO

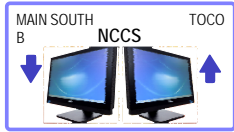

STANDARD GAUGE TRACK  
**STOCKINBINGAL NORTH - MILVALE**

Signal Locations  
Home Support

© 2023 G F Vincent

N441