

N446

GOOBANG JUNCTION

DO NOT PROCEED PAST THIS POINT TO GOOBANG NTH UNLESS IN POSSESSION OF A TRAIN ORDER




TRAINS PROCEED INTO PNWY WITH SUBSIDIARY SHUNT

N408

PARKES PLT

STOP DRIVERS DO NOT PROCEED PAST THIS POINT WITHOUT A PROCEED AUTHORITY FROM THE PN PNWY COORDINATOR

449.438 decreasing
via Parkes SCT
452.417 decreasing
via Goobang Jcn

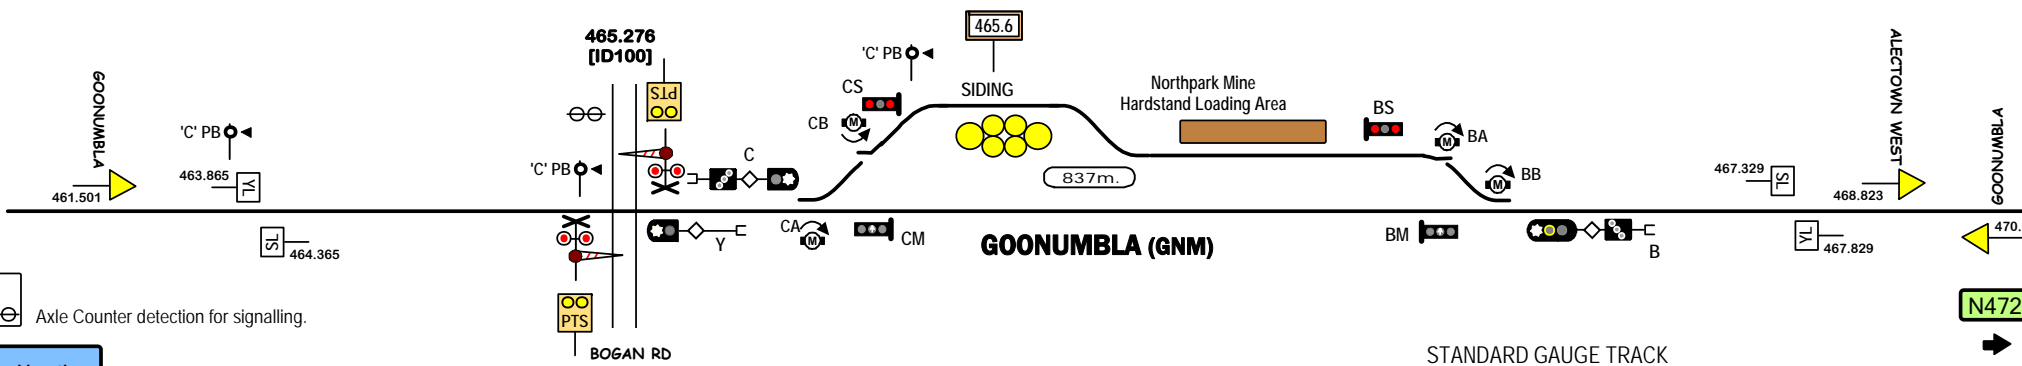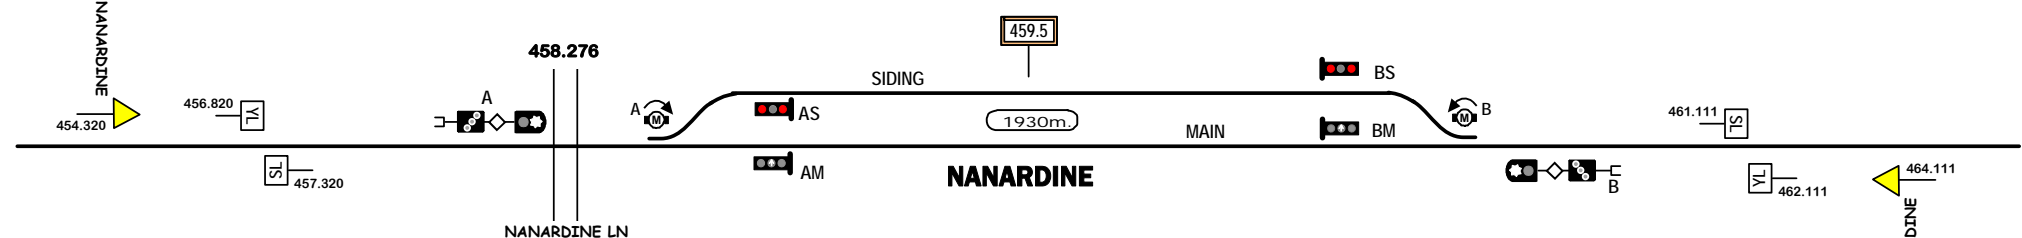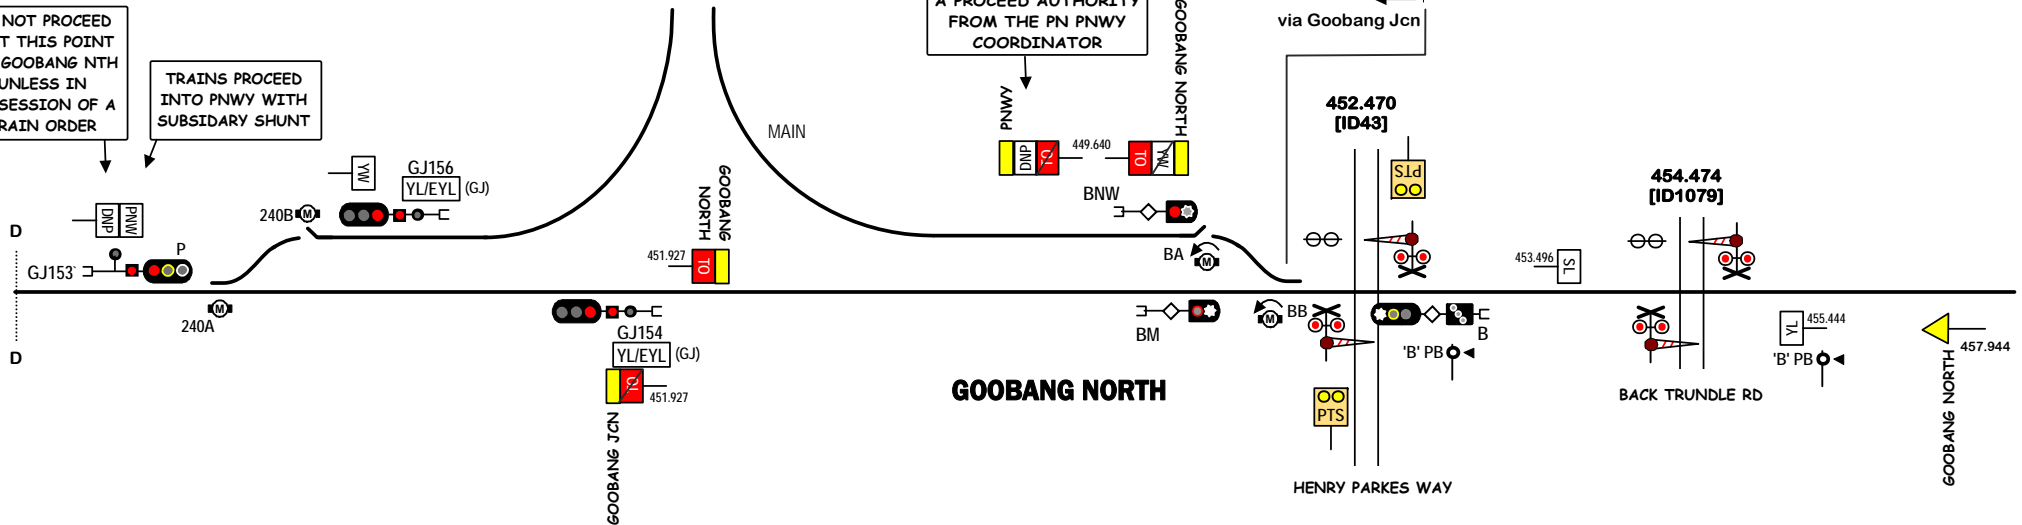

Axle Counter detection for signalling.

Signal Locations

Home Support

© 2019 G F Vincent

STANDARD GAUGE TRACK GOOBANG NORTH - GOONUMBLA

N472

ALECTOWN WEST

N471