


NARWONAH

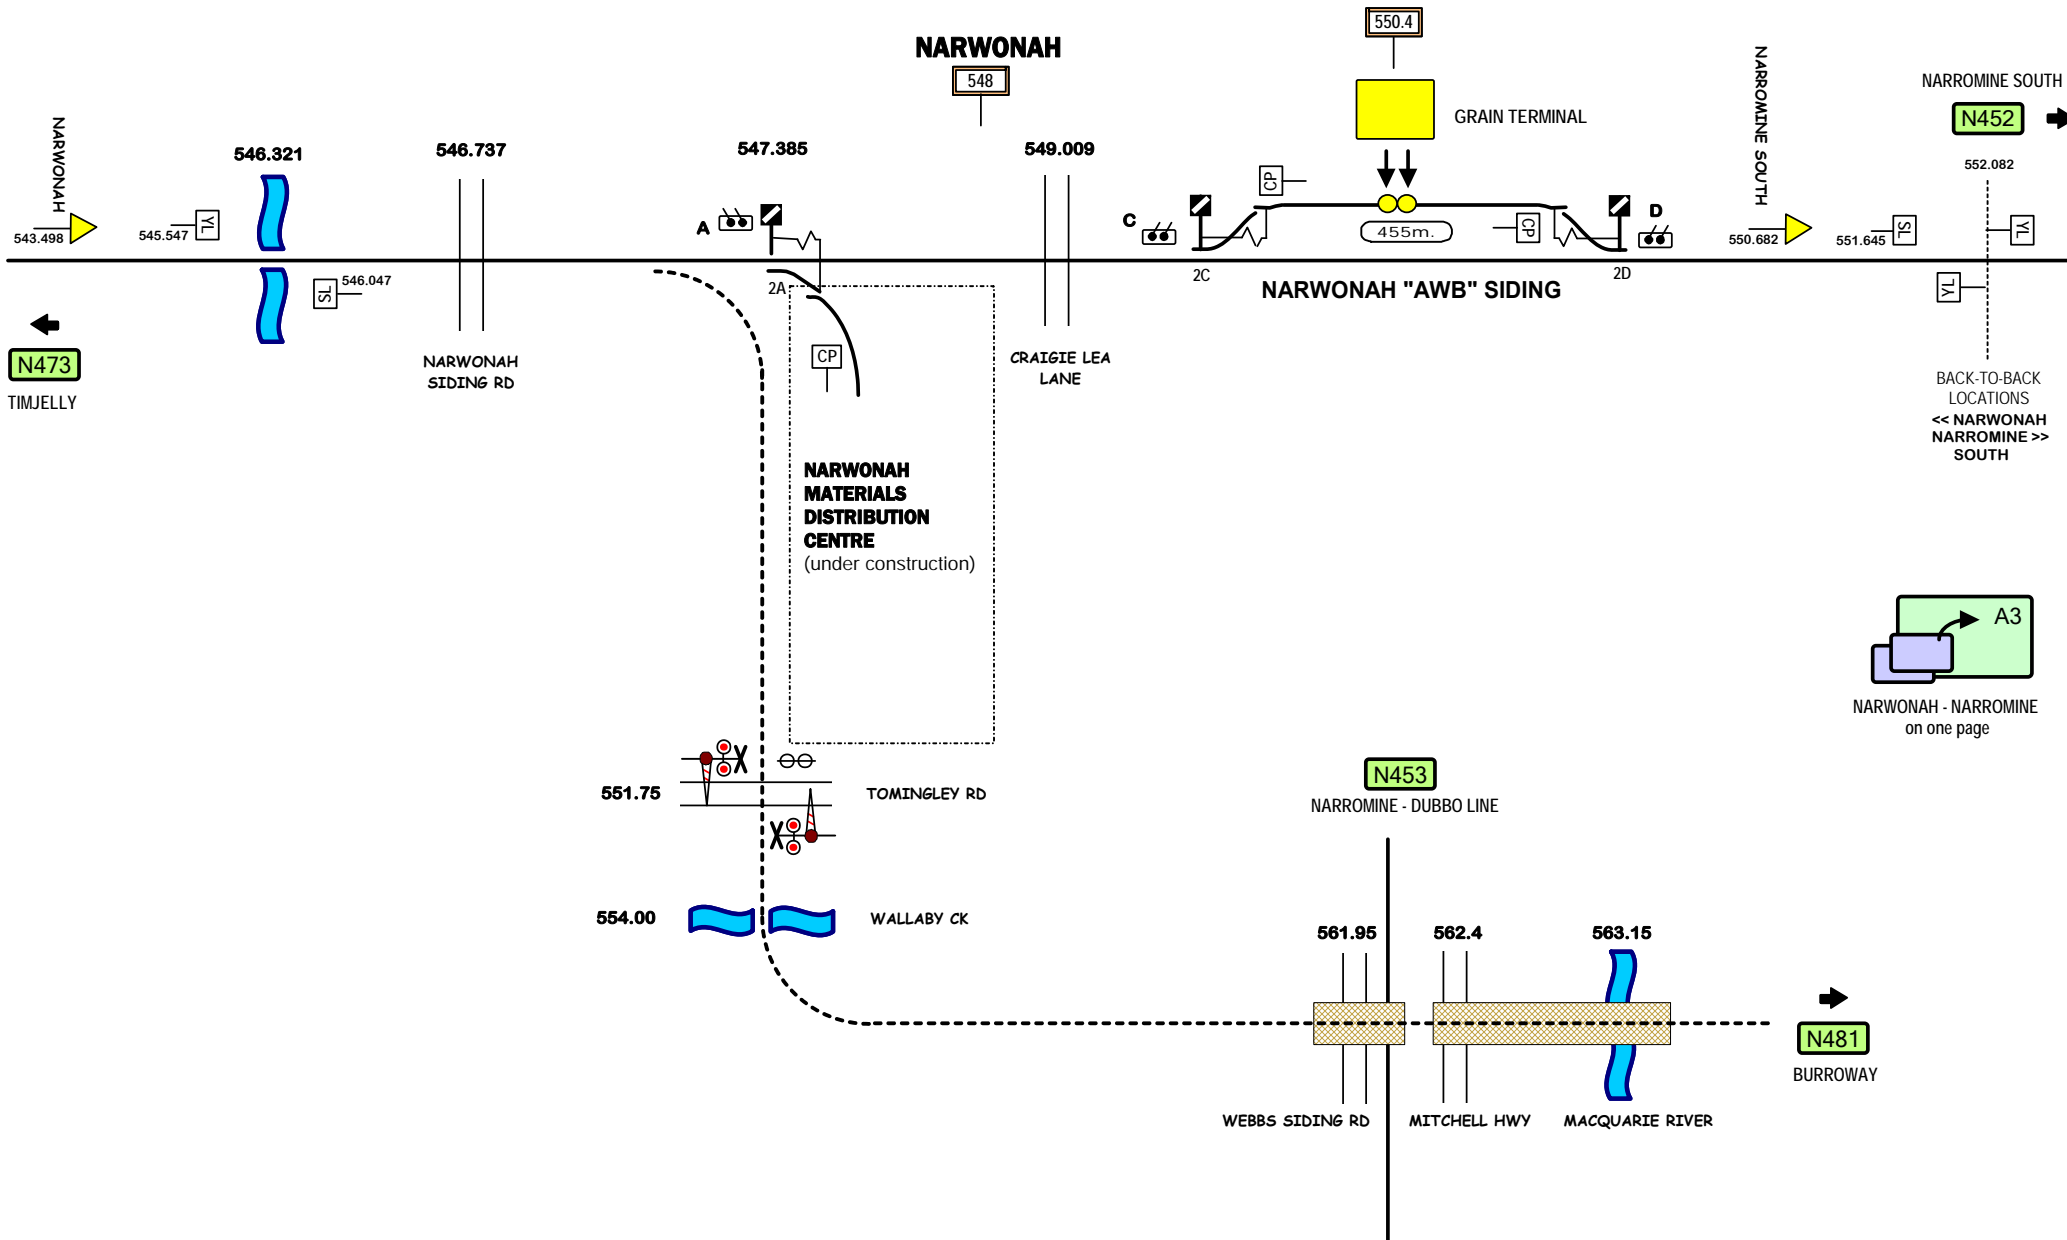

THE NARRABRI LINE SEGMENT [N2N] IS CURRENTLY UNDER DESIGN

Signal Locations	
Support	
Home ILR-P2N	Home ILR-N2N

© 2019 G F Vincent

STANDARD GAUGE TRACK
NARWONAH

N474