



← N500
ISLINGTON JUNCTION

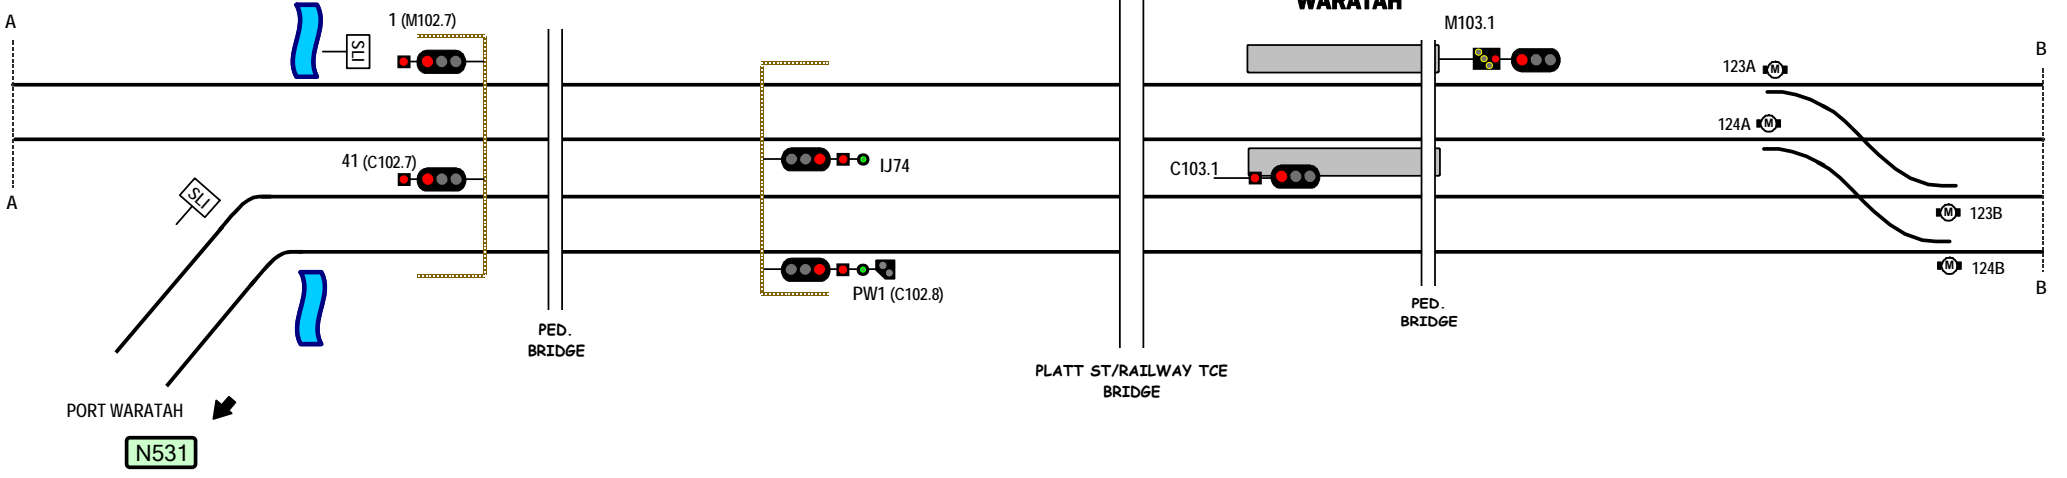

HANBURY JUNCTION & THORNTON
operate as a consolidate yard
on Coal Lines only.

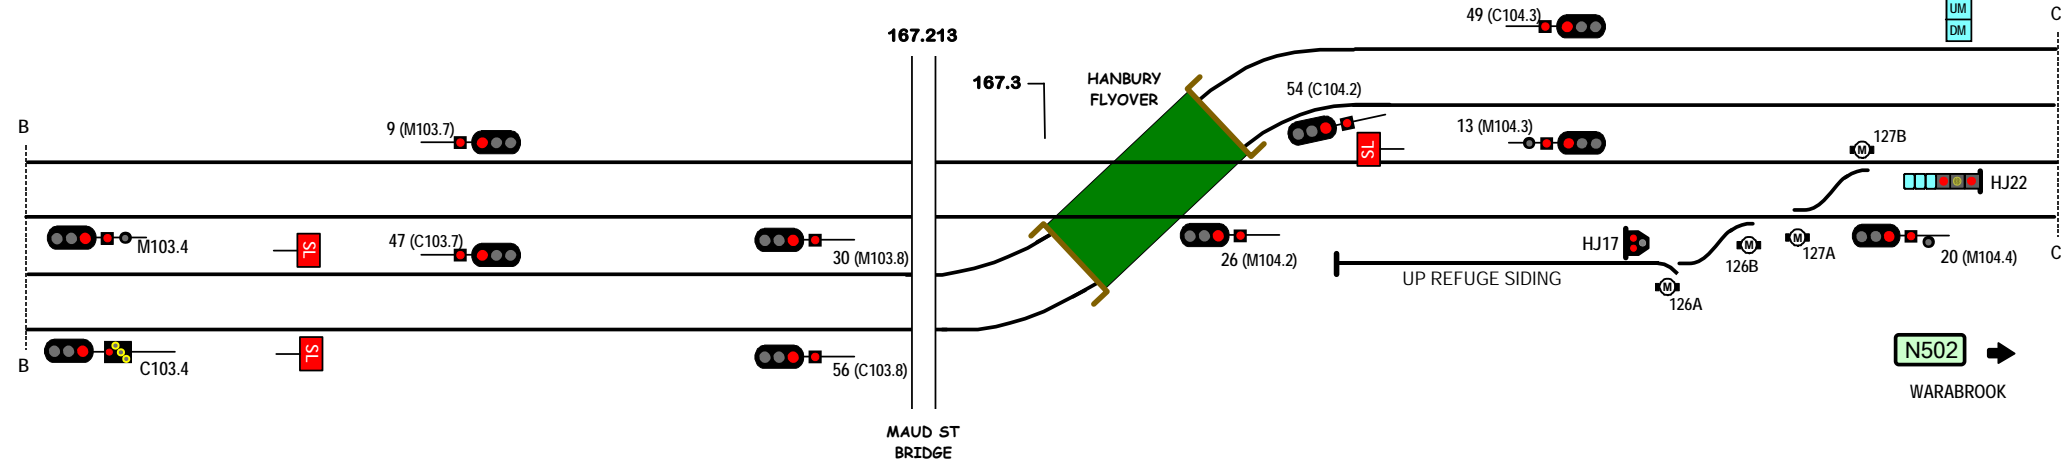

Signal Locations

Home Support

© 2008 G F Vincent

STANDARD GAUGE TRACK
WARATAH

N501