
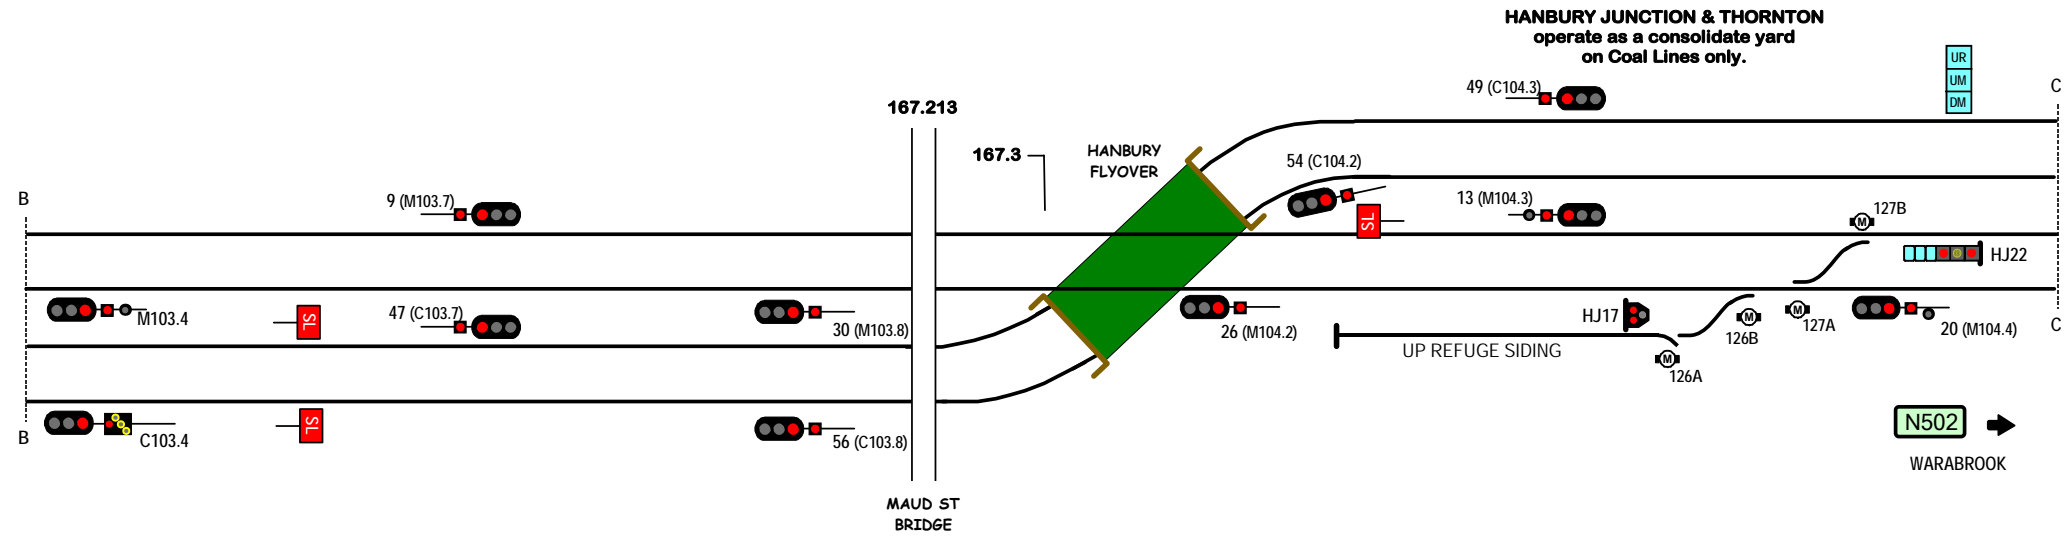


← N500
ISLINGTON JUNCTION

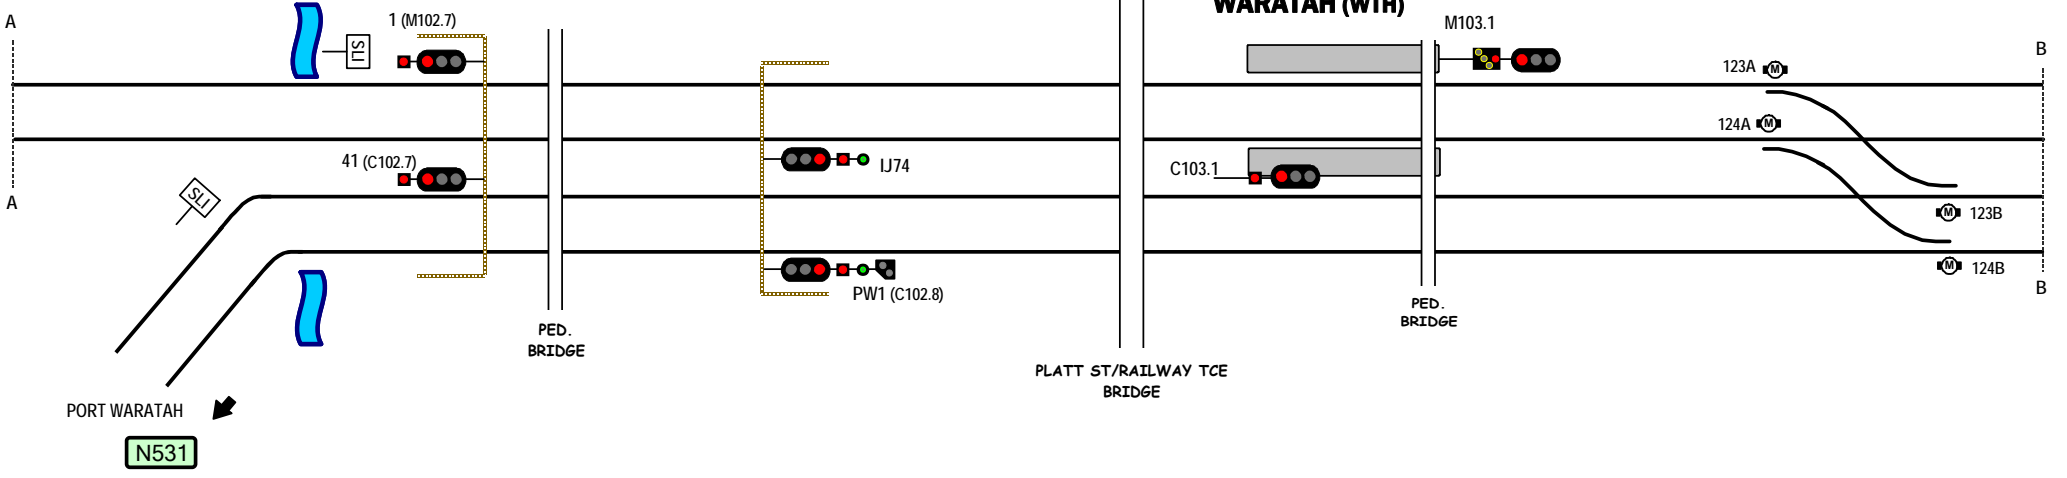

Signal Locations

Home Support

© 2008 G F Vincent

STANDARD GAUGE TRACK
WARATAH

N501