


N504

TARRO

HANBURY JUNCTION & THORNTON
operate as a consolidate yard
on Coal Lines only.

182.103

182.2

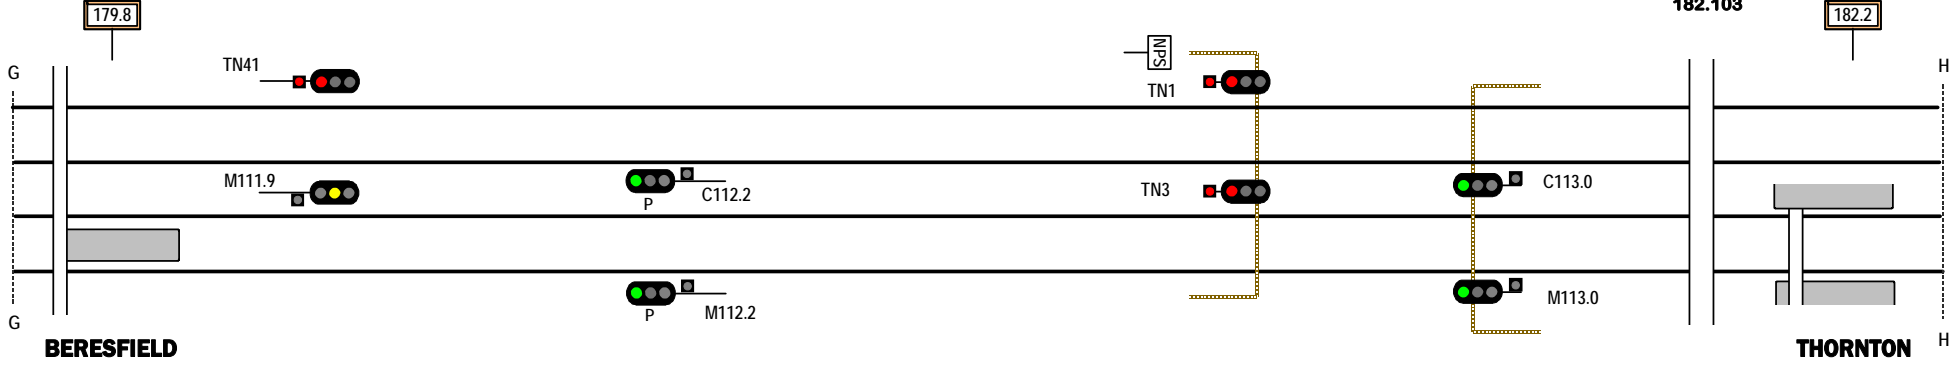

BERESFIELD

THORNTON

THORNTON RD
ROAD BRIDGE

182.652


ARTC

Bloomfield

BLOOMFIELD COLLIERY

N521

182.5

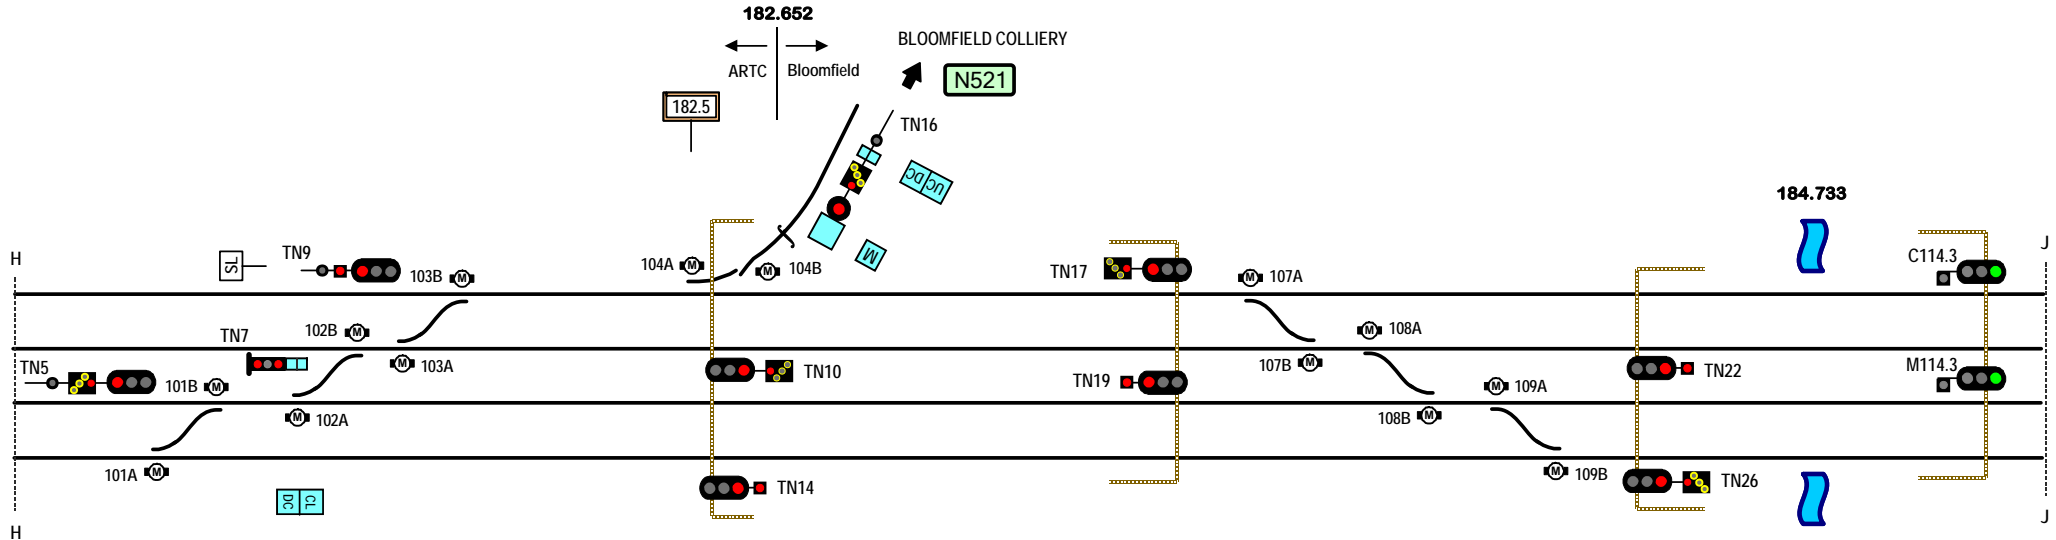

THORNTON JUNCTION

FOUR MILE
CREEK

N506

METFORD

Signal Locations

Home Support

© 12008 G F Vincent

STANDARD GAUGE TRACK
BERESFIELD - THORNTON JUNCTION

N505