


N504

TARRO

HANBURY JUNCTION & THORNTON  
operate as a consolidate yard  
on Coal Lines only.

182.103

182.2

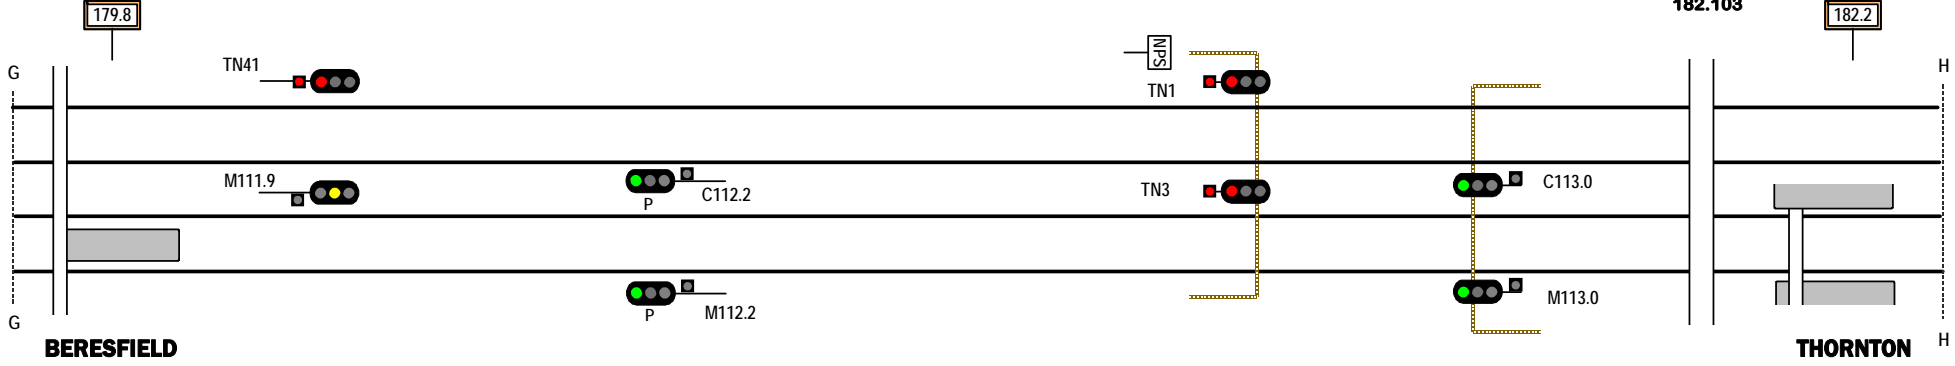

BERESFIELD

THORNTON

THORNTON RD  
ROAD BRIDGE


182.652

ARTC  
Bloomfield

BLOOMFIELD COLLIERY

N521

182.5

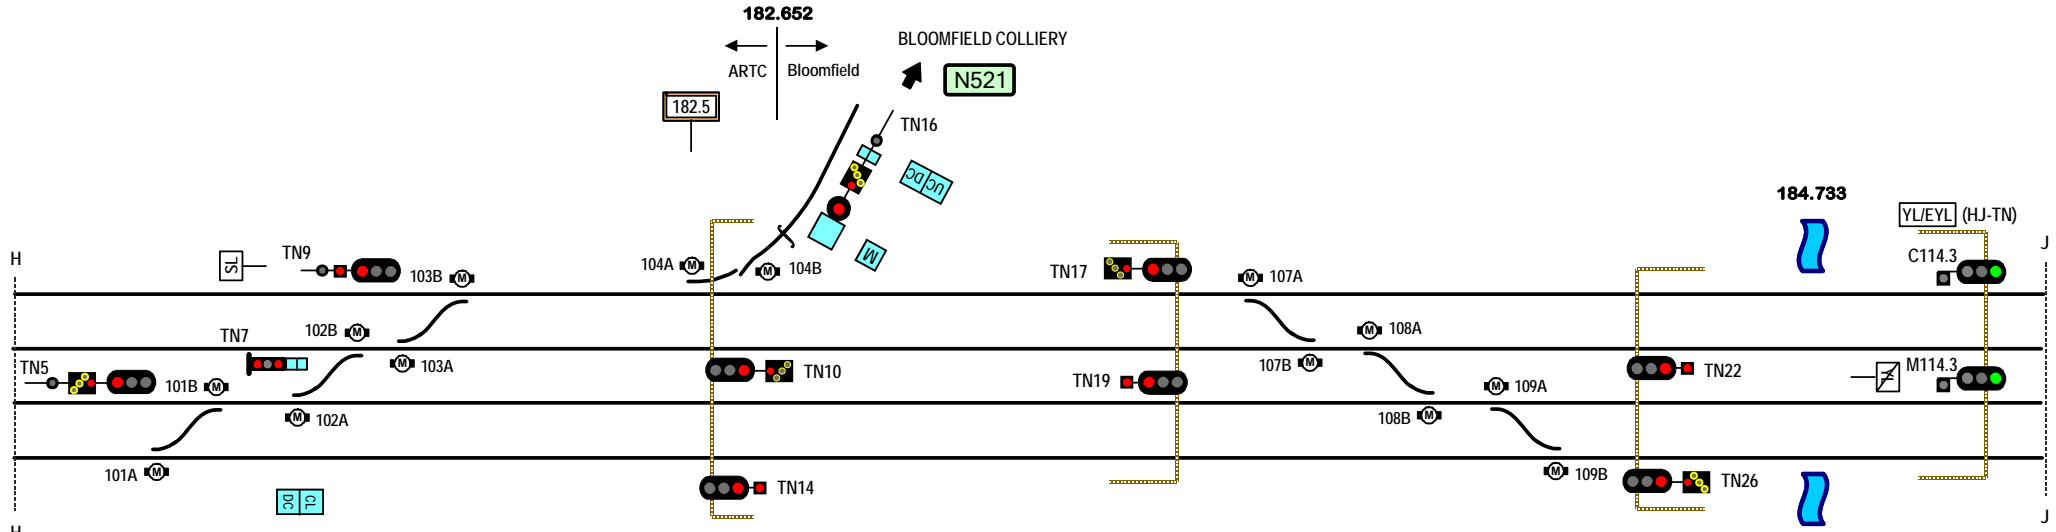

THORNTON JUNCTION

FOUR MILE  
CREEK

N506

METFORD

Signal Locations

Home Support

© 12008 G F Vincent

STANDARD GAUGE TRACK  
BERESFIELD - THORNTON JUNCTION

N505