


N504

TARRO

HANBURY JUNCTION & THORNTON
operate as a consolidate yard
on Coal Lines only.

182.103

182.2

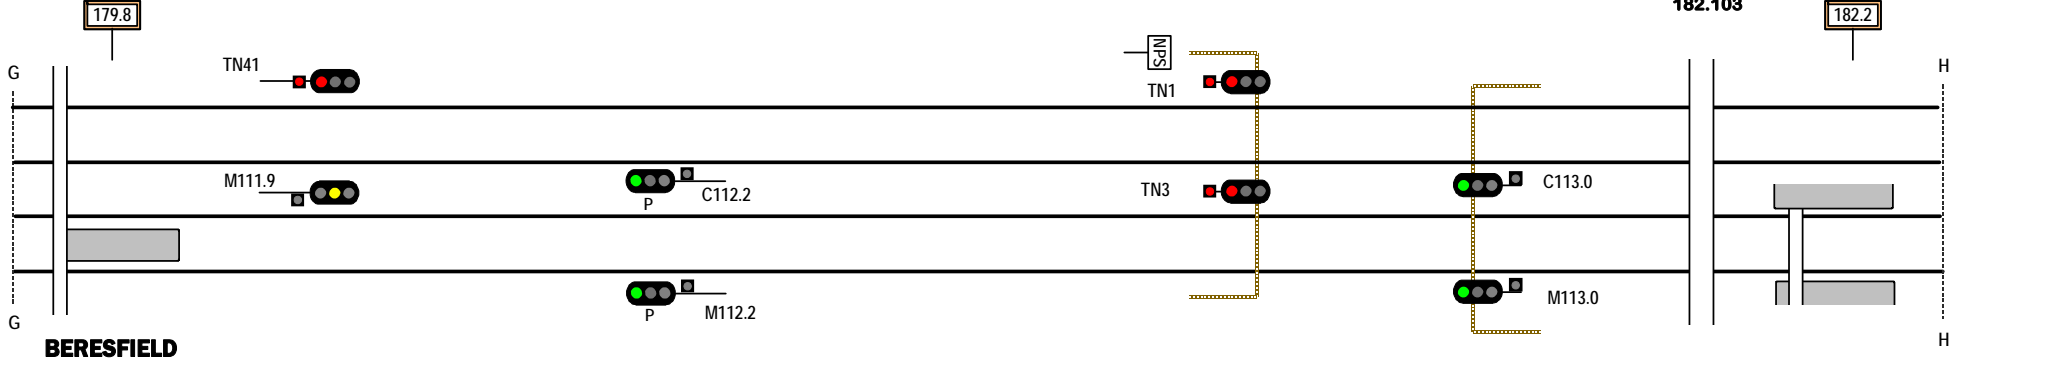

BERESFIELD


THORNTON RD
ROAD BRIDGE
THORNTON (TON)

182.652

ARTC Bloomfield
BLOOMFIELD COLLIERY

N521

182.5

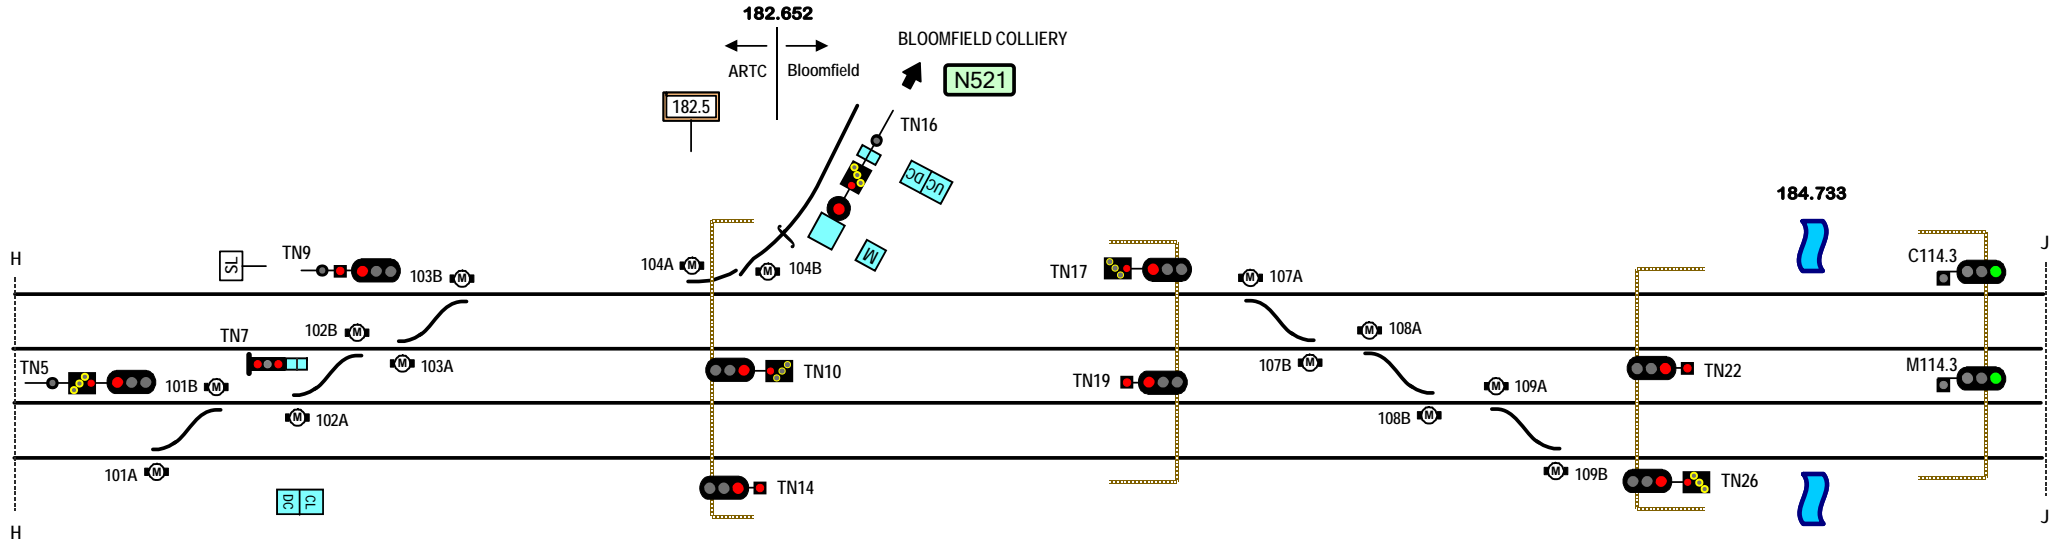

THORNTON JUNCTION

184.733

FOUR MILE
CREEK

N506

METFORD

Signal Locations

Home Support

© 12008 G F Vincent

STANDARD GAUGE TRACK
BERESFIELD - THORNTON JUNCTION

N505