
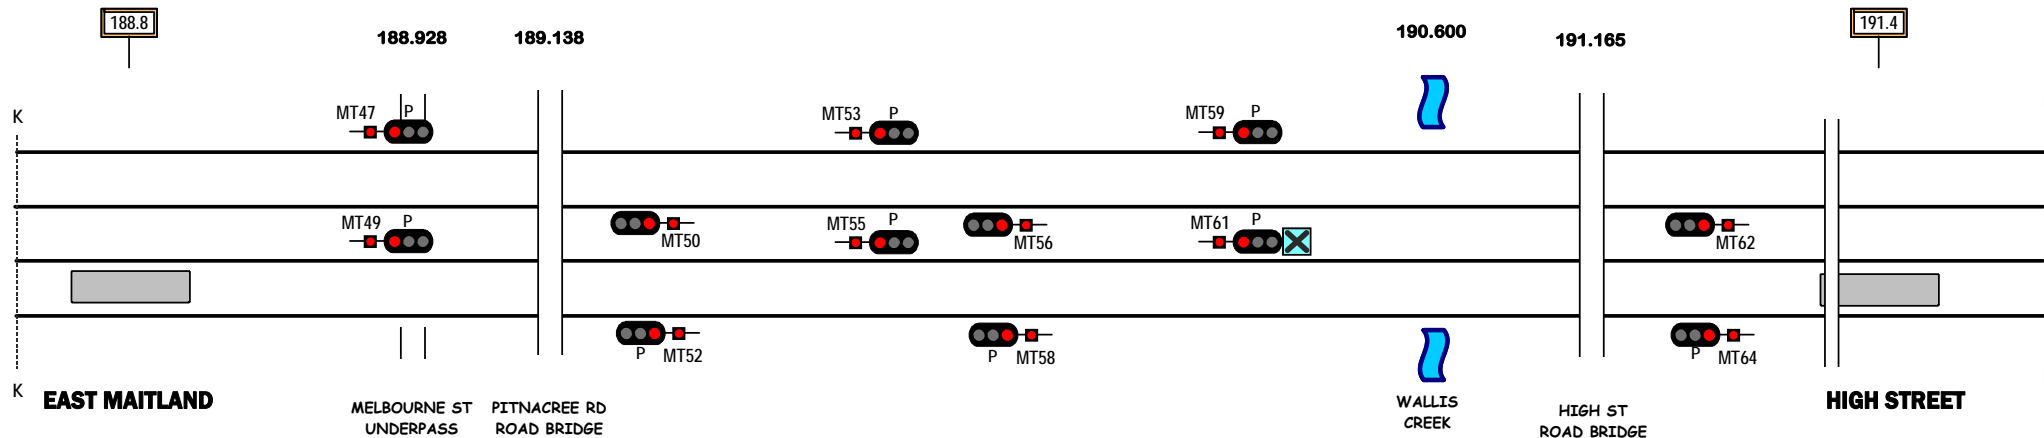


N505

THORNTON JUNCTION

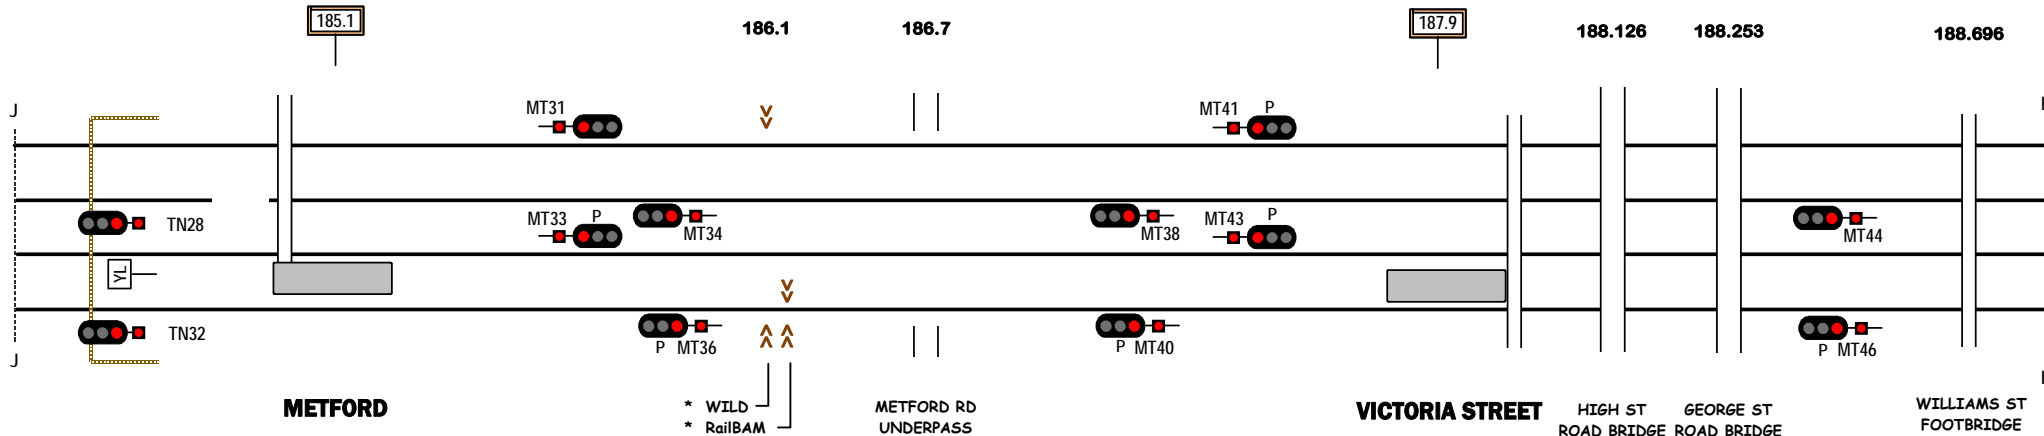

N507

MAITLAND

Signal Locations

Home Support

© 2008 G F Vincent

STANDARD GAUGE TRACK
METFORD - HIGH STREET

N506