
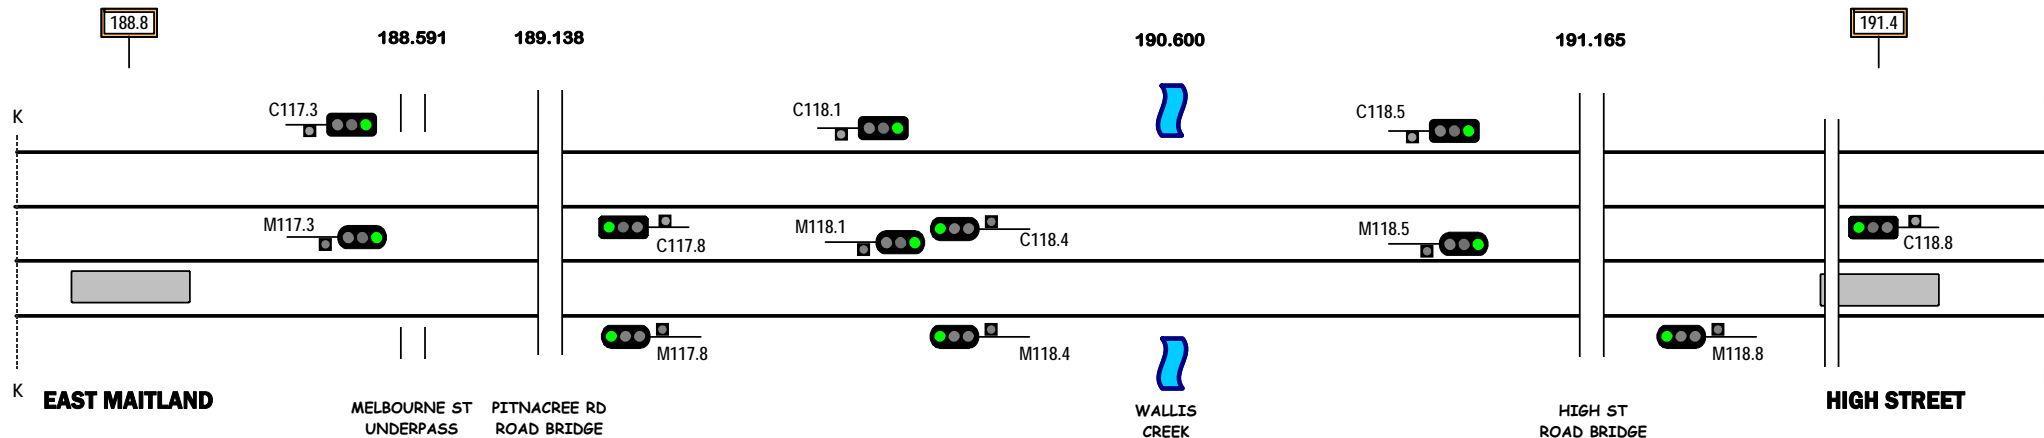


← N505

THORNTON JUNCTION

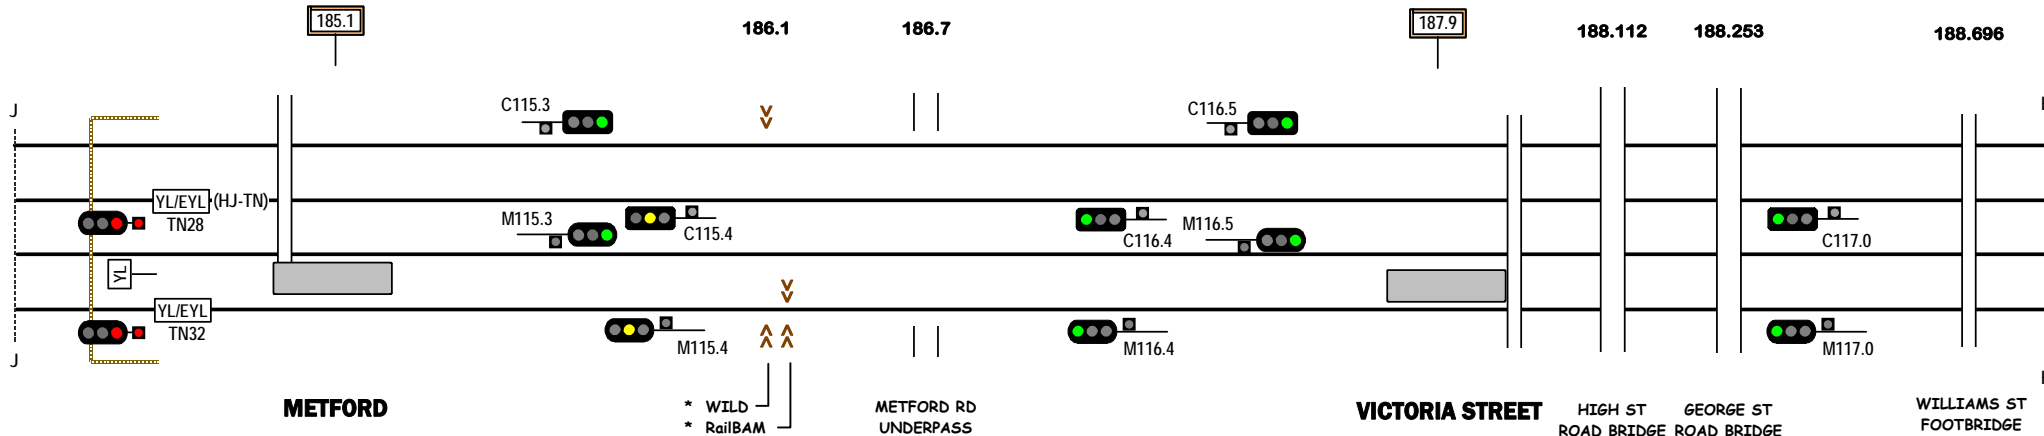

N507 →

MAITLAND

Signal Locations

Home Support

© 2008 G F Vincent

STANDARD GAUGE TRACK  
**METFORD - HIGH STREET**

N506