
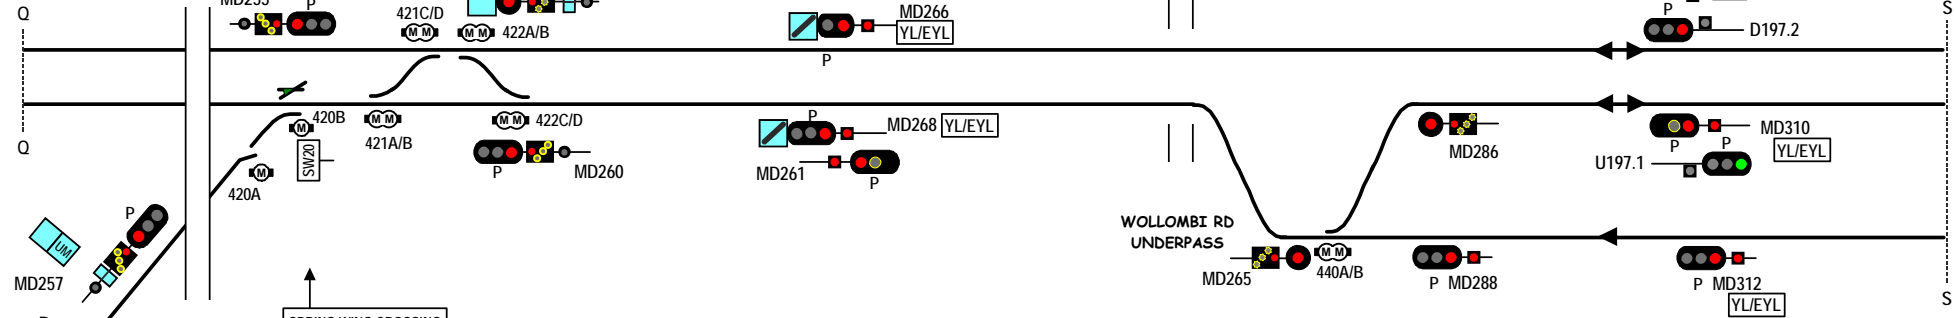


N507

193.812
JUNCTION ST
ROAD BRIDGE


195.606

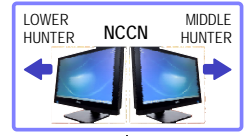

SPRING WING CROSSING
420 CROSSOVER
VEHICLES WITH GVM
OF 2 TONNE OR LESS
MUST NOT EXCEED
20kph

N301 SSB

TELARAH

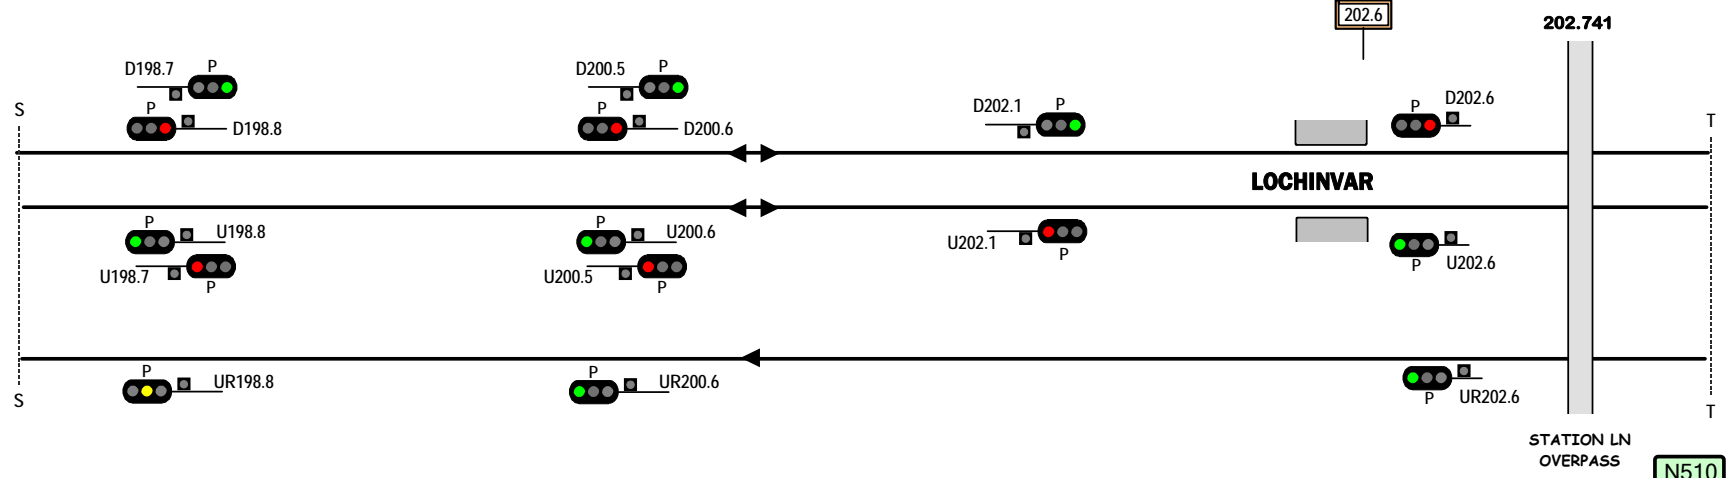

N510

ALLANDALE

Spring wing crossing point

Signal Locations
Home Support

© 2012 G F Vincent

STANDARD GAUGE TRACK
WEST MAITLAND - LOCHINVAR

N509