



N510

GRETA

**N522**  
**GRETA TRAIN SUPPORT FACILITY**  
 PACIFIC NATIONAL

to ARTC Down Main  
PN Slot y

to PN Greta Yard  
ARTC Slot x

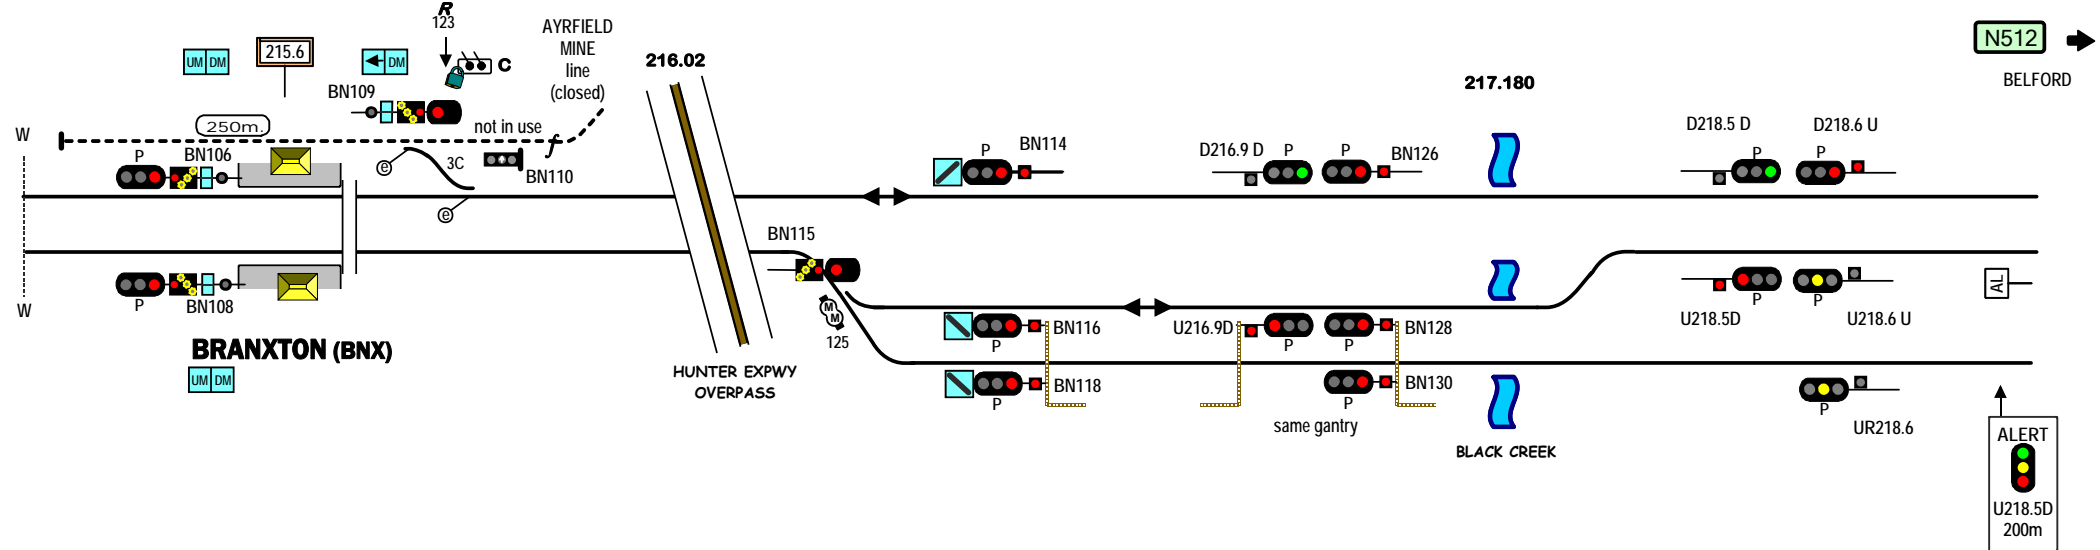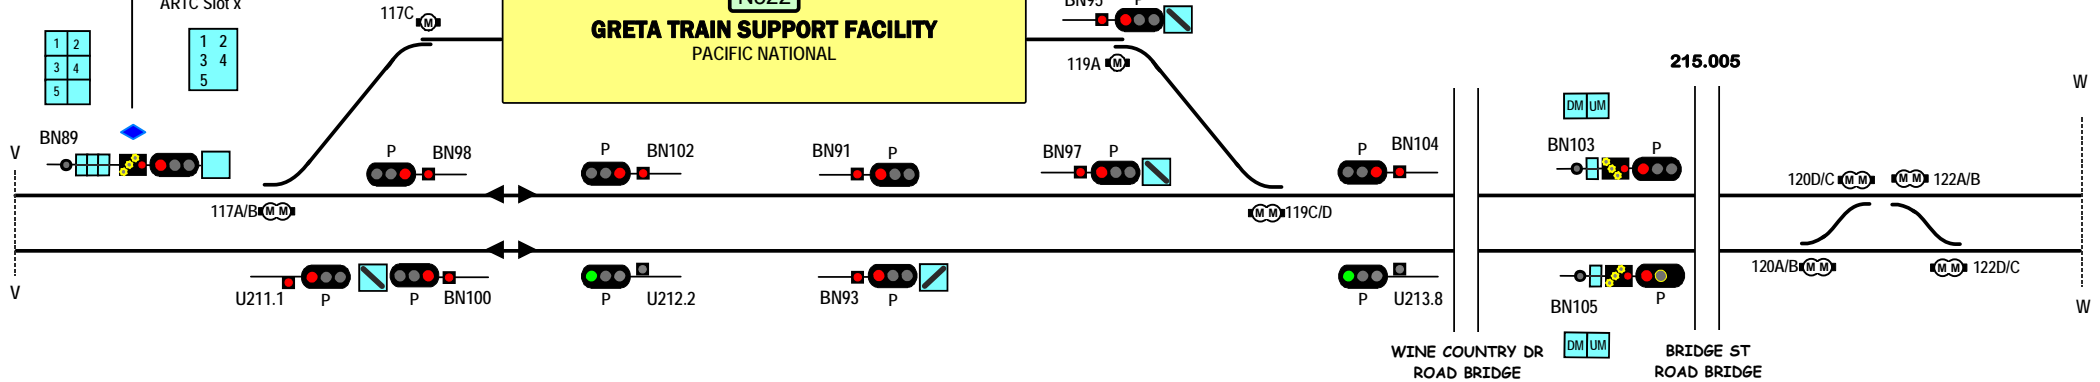

N512

BELFORD

**Signal Locations**

Home	Support
------	---------

© 2008 G F Vincent

STANDARD GAUGE TRACK  
**GRETA TSF - BRANXTON**

N511

