



N518

GRASSTREE

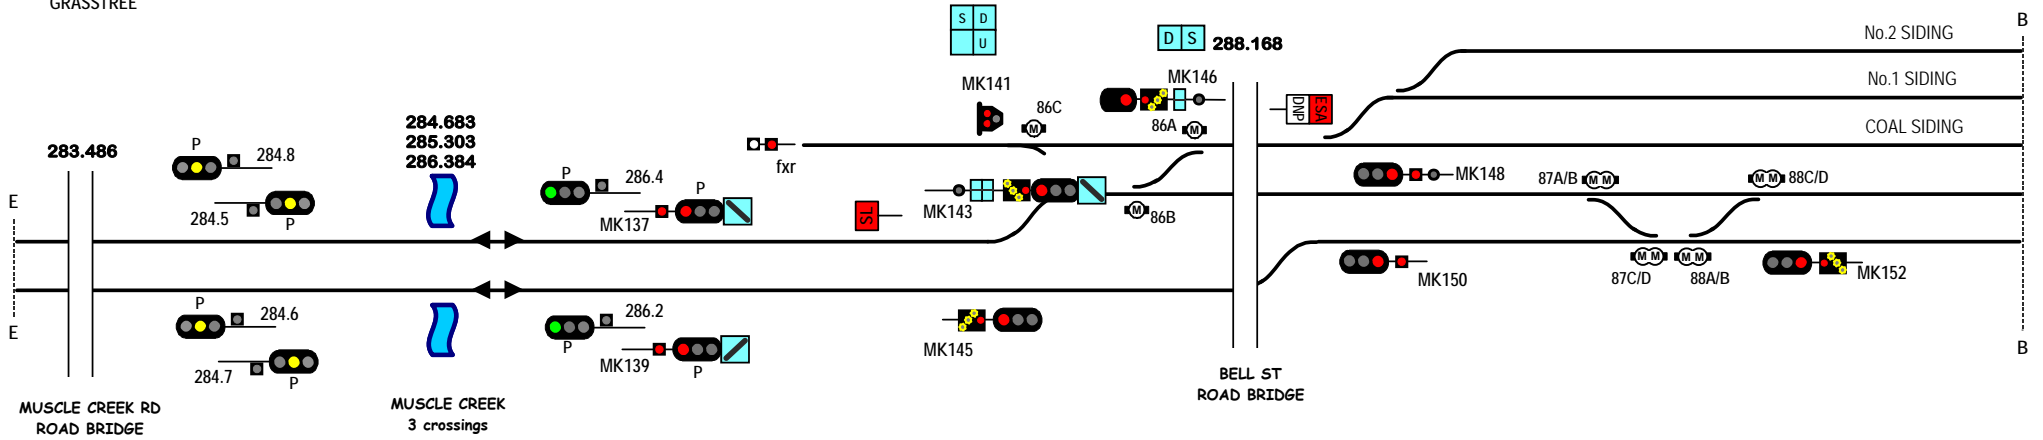

288.8

MUSWELLBROOK

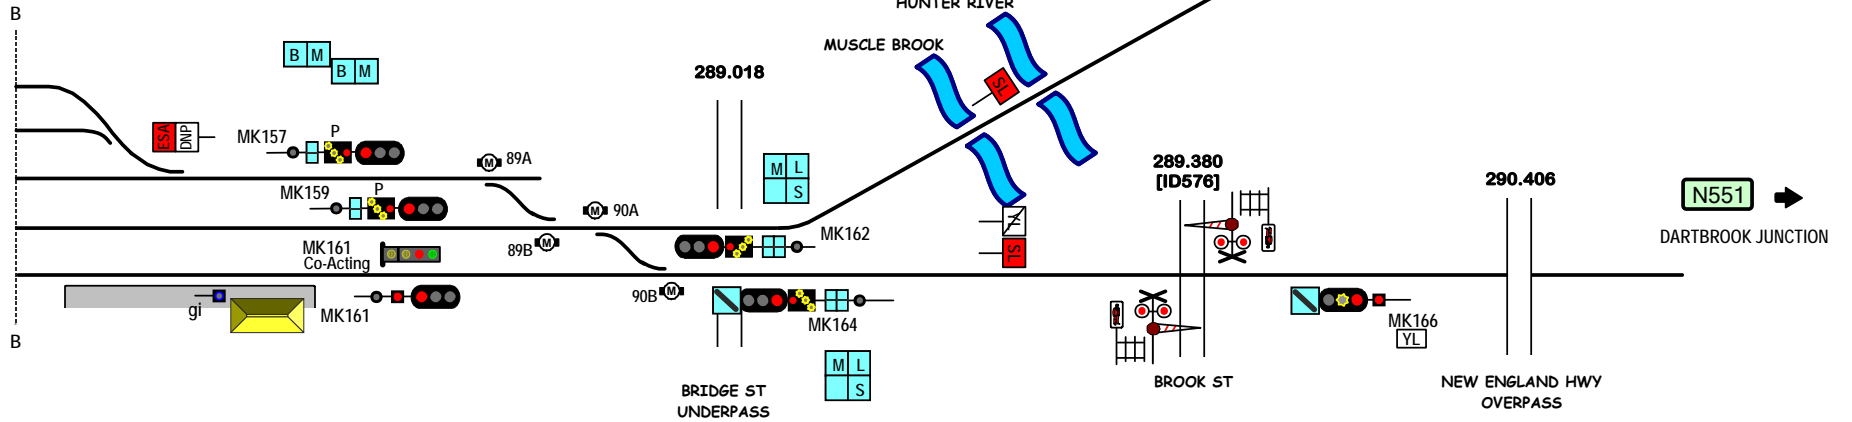

N571

BENGALLA LOOP

N551

DARTBROOK JUNCTION

Signal Locations

Home Support

© 2008 G F Vincent

STANDARD GAUGE TRACK
MUSWELLBROOK

N519