

YOU ARE ENTERING
BULGA
PRIVATE RAILWAY
MAXIMUM SPEED
30 KPH

YOU ARE LEAVING
BULGA
PRIVATE RAILWAY
BEYOND THIS POINT
ARTC
STANDARDS APPLY


BULGA
(Balloon loop at Bulga Colliery)
N543

YOU ARE LEAVING
MT THORLEY
PRIVATE RAILWAY
BEYOND THIS POINT
ARTC
STANDARDS APPLY

YOU ARE ENTERING
MT THORLEY
PRIVATE RAILWAY
MAXIMUM SPEED
10 KPH

YOU ARE ENTERING
WAMBO
PRIVATE RAILWAY
MAXIMUM SPEED
50 KPH

YOU ARE LEAVING
WAMBO
PRIVATE RAILWAY
BEYOND THIS POINT
ARTC
STANDARDS APPLY

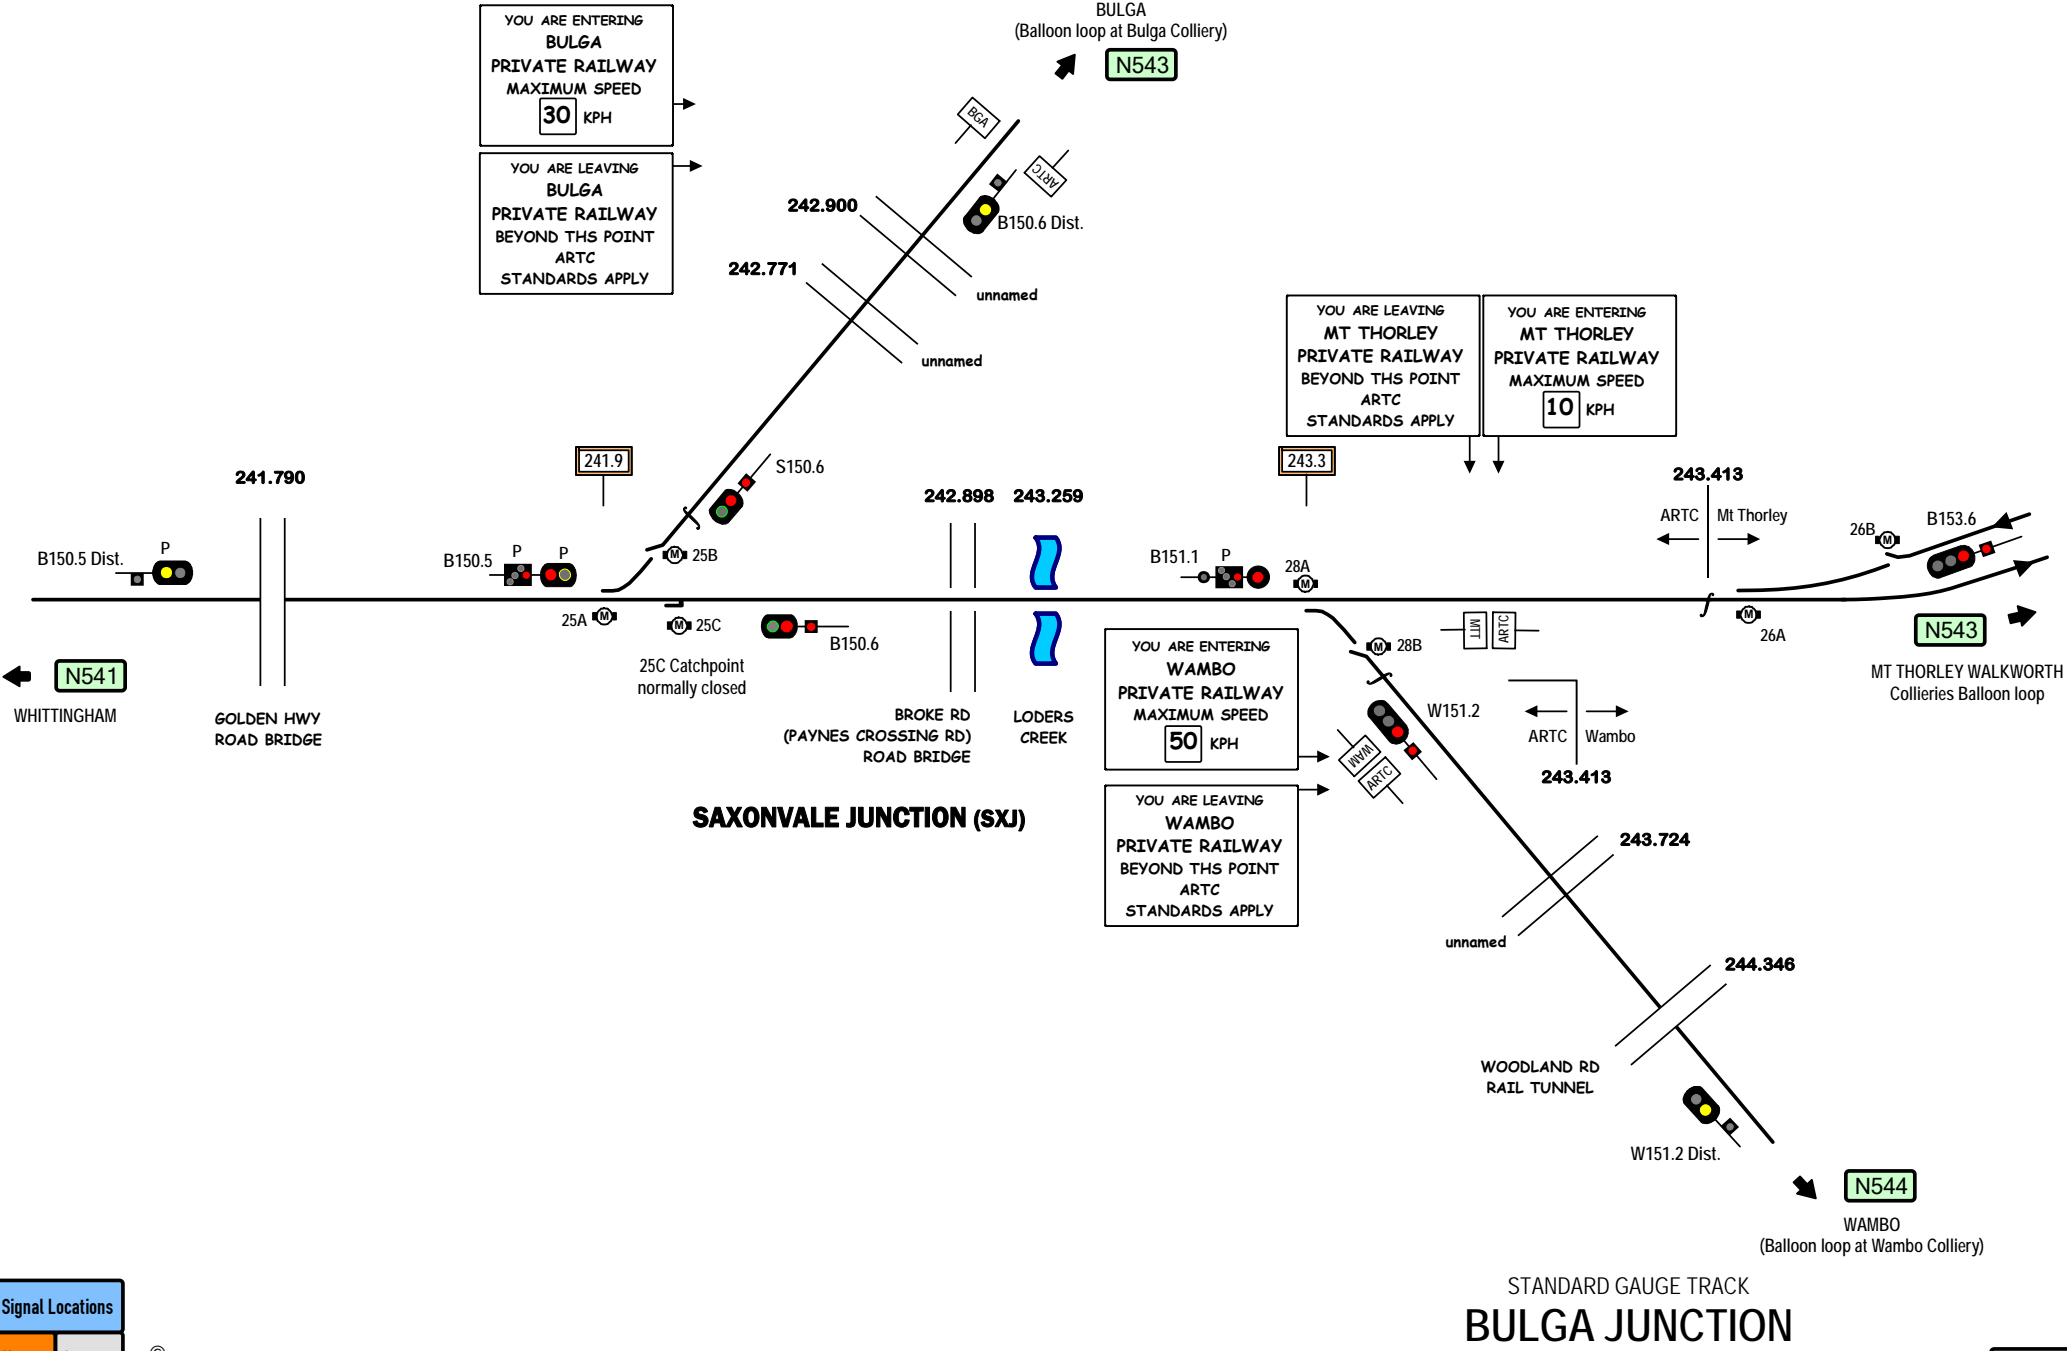

Signal Locations

Home Support

© 2011 G F Vincent

STANDARD GAUGE TRACK
BULGA JUNCTION

N542