



N519

MUSWELLBROOK

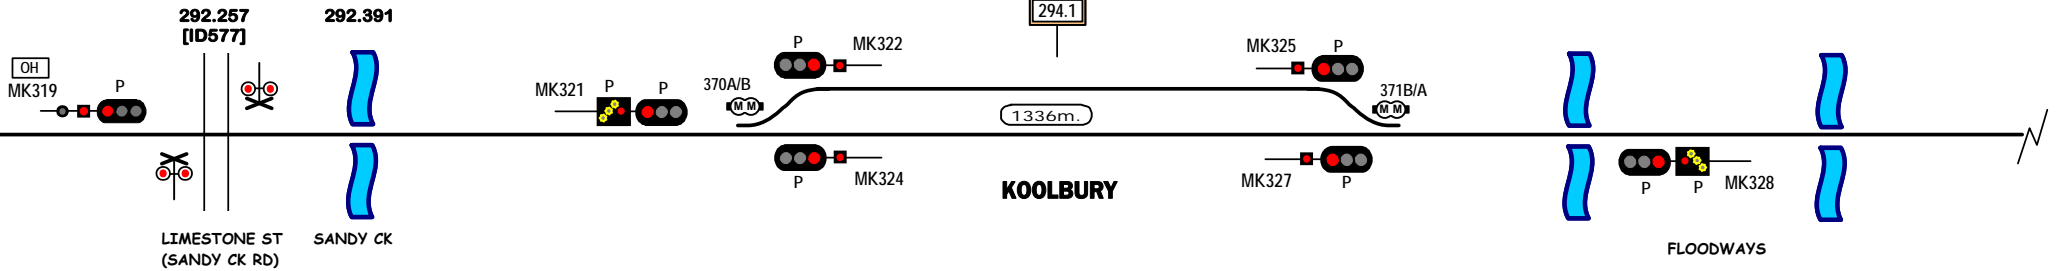

DARTBROOK JUNCTION

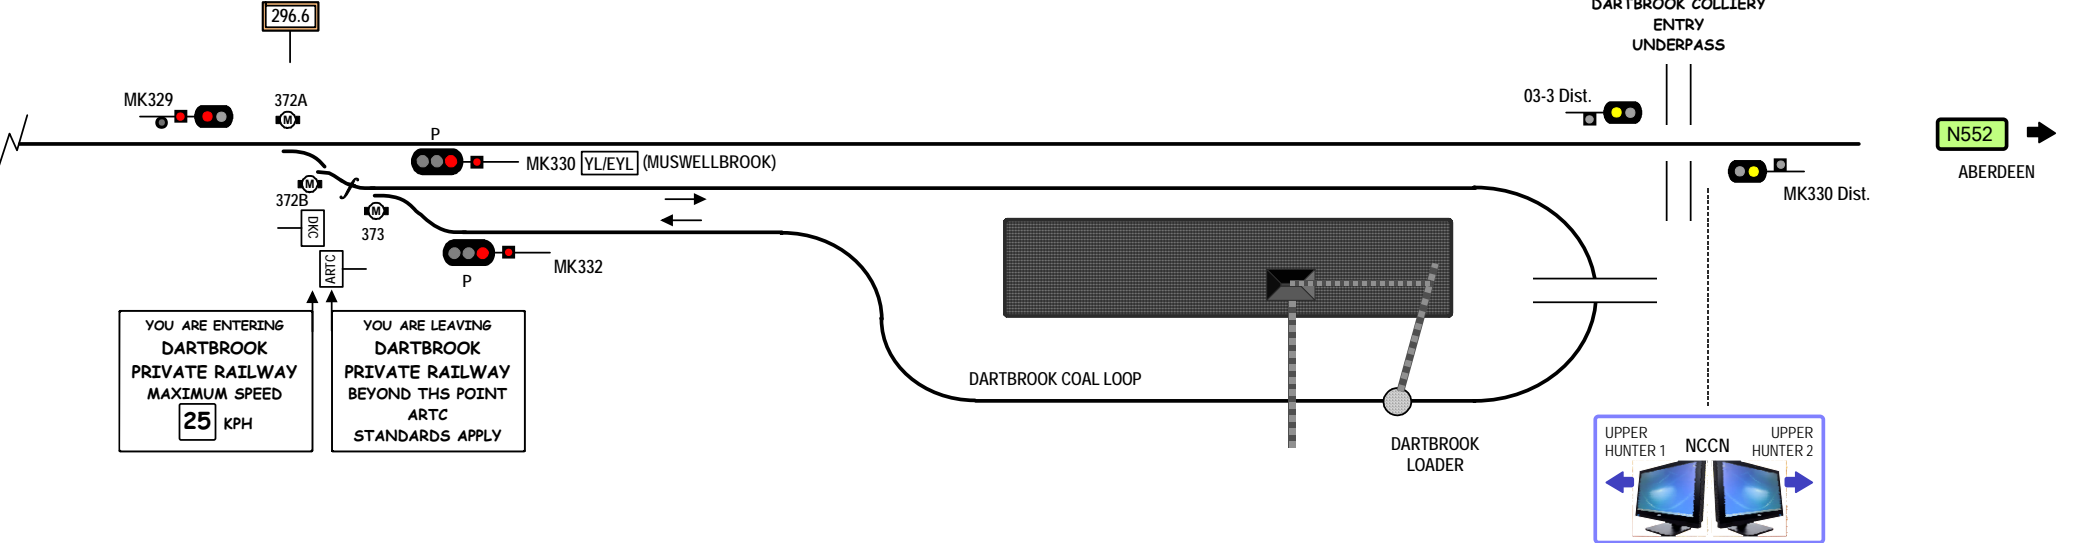

Signal Locations

Home Support

© 2007 G F Vincent

STANDARD GAUGE TRACK

KOOLBURY - DARTBROOK JUNCTION

N551