



N558


BRAEFIELD

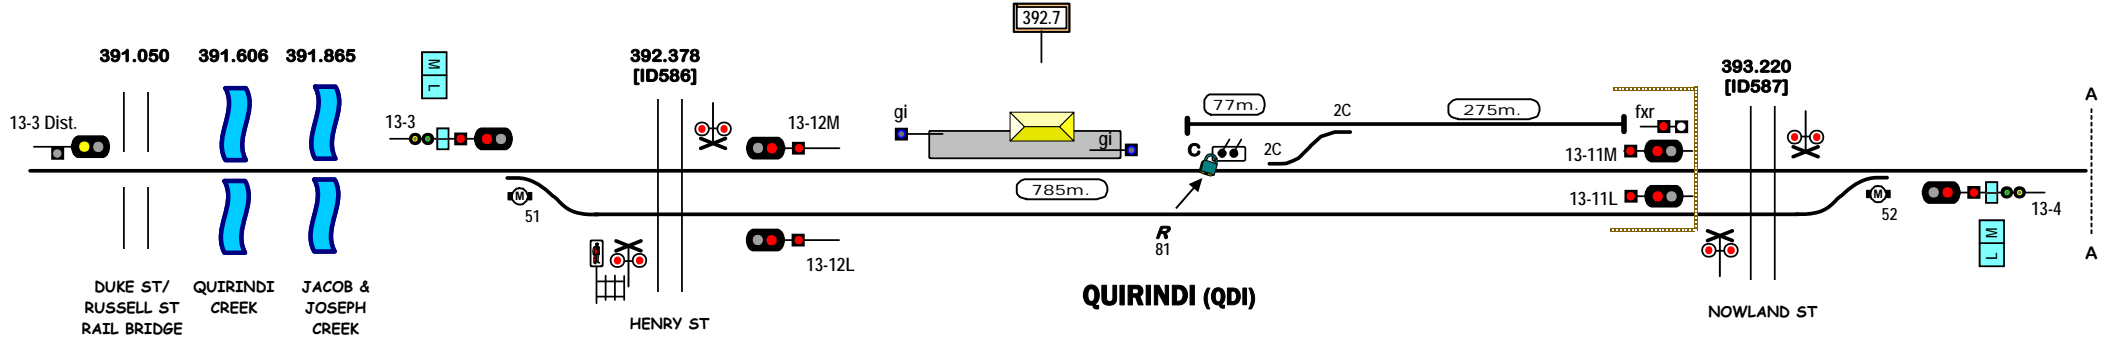

QUIRINDI (QDI)

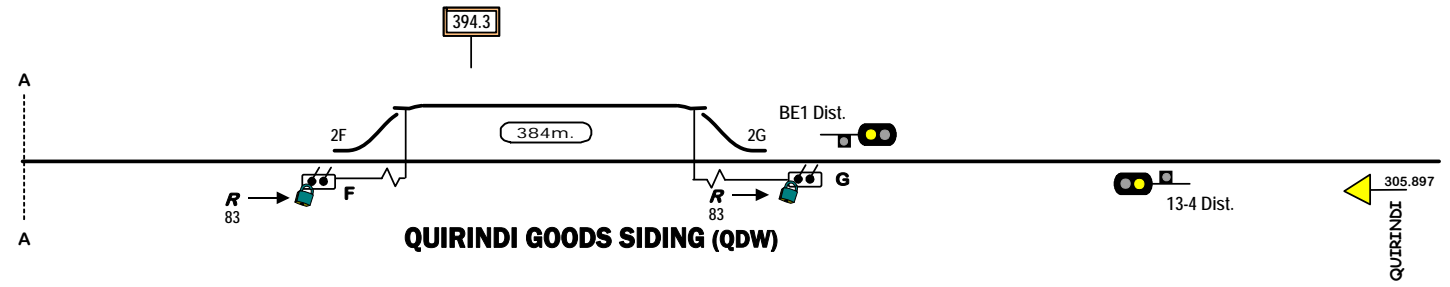

QUIRINDI GOODS SIDING (QDW)

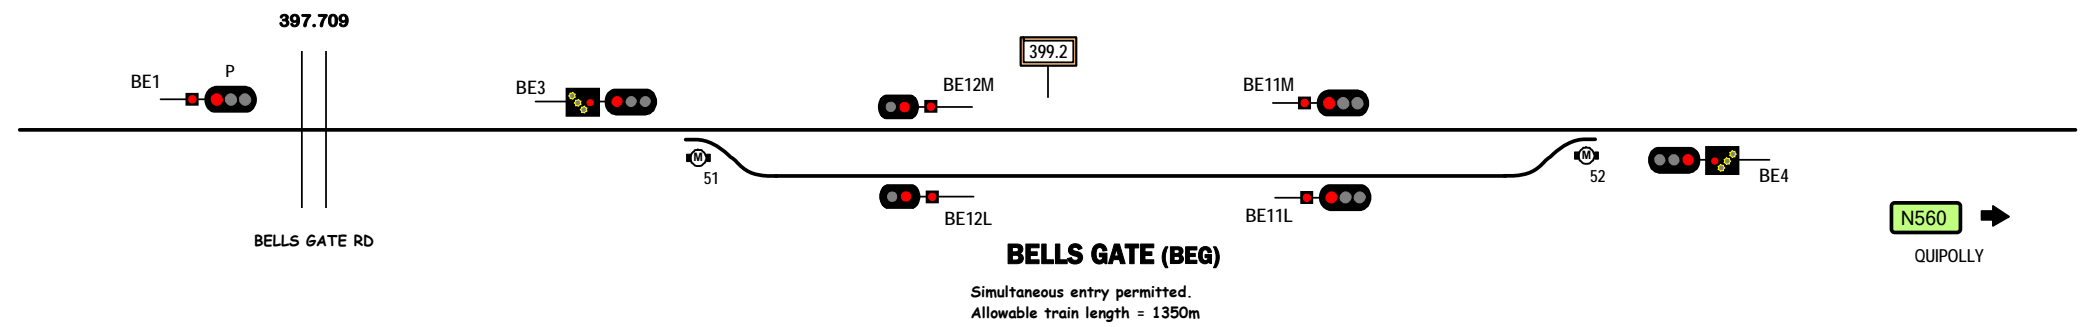

BELLS GATE (BEG)

Simultaneous entry permitted.
Allowable train length = 1350m

STANDARD GAUGE TRACK QUIRINDI - BELLS GATE

Signal Locations

Home Support

© 2008 G F Vincent

N559