
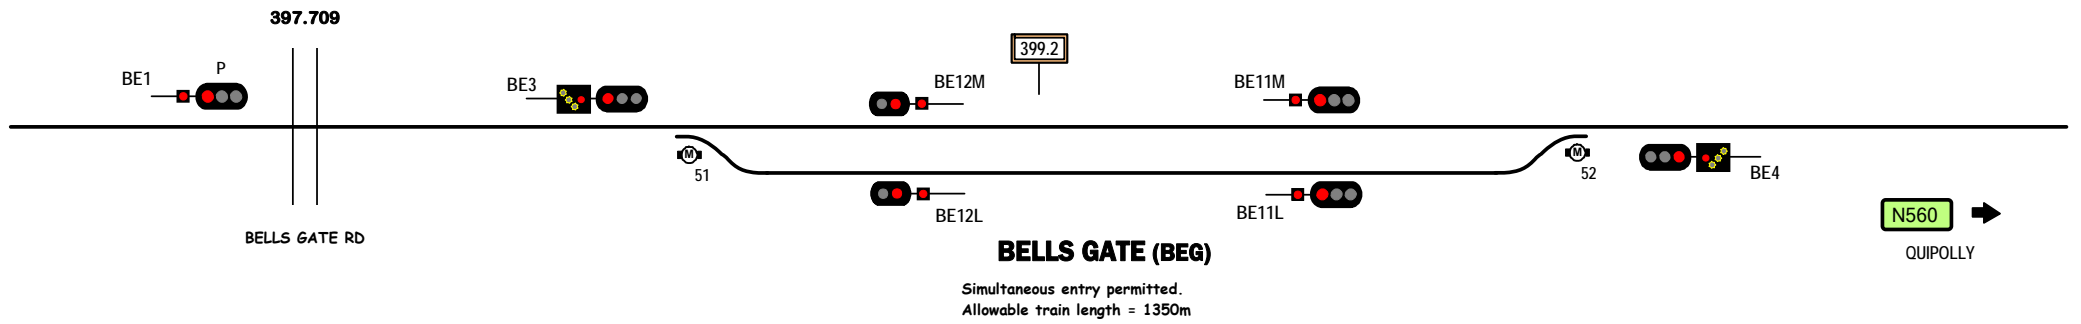
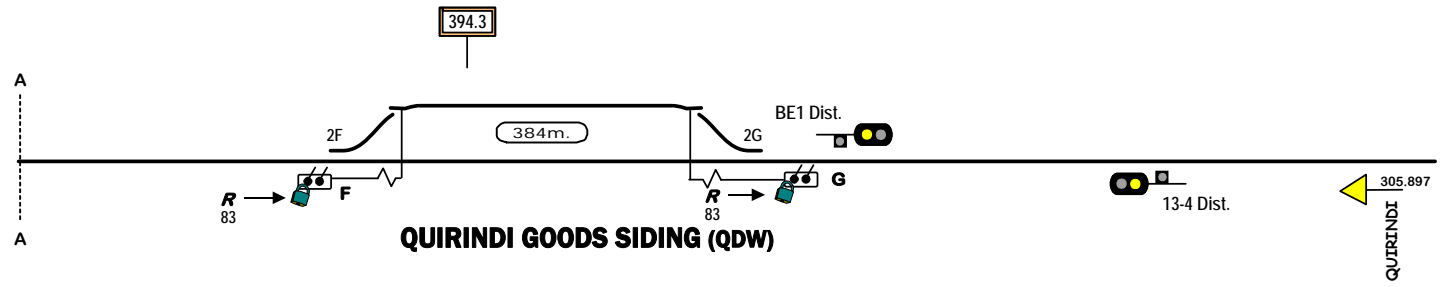


N558

BRAEFIELD

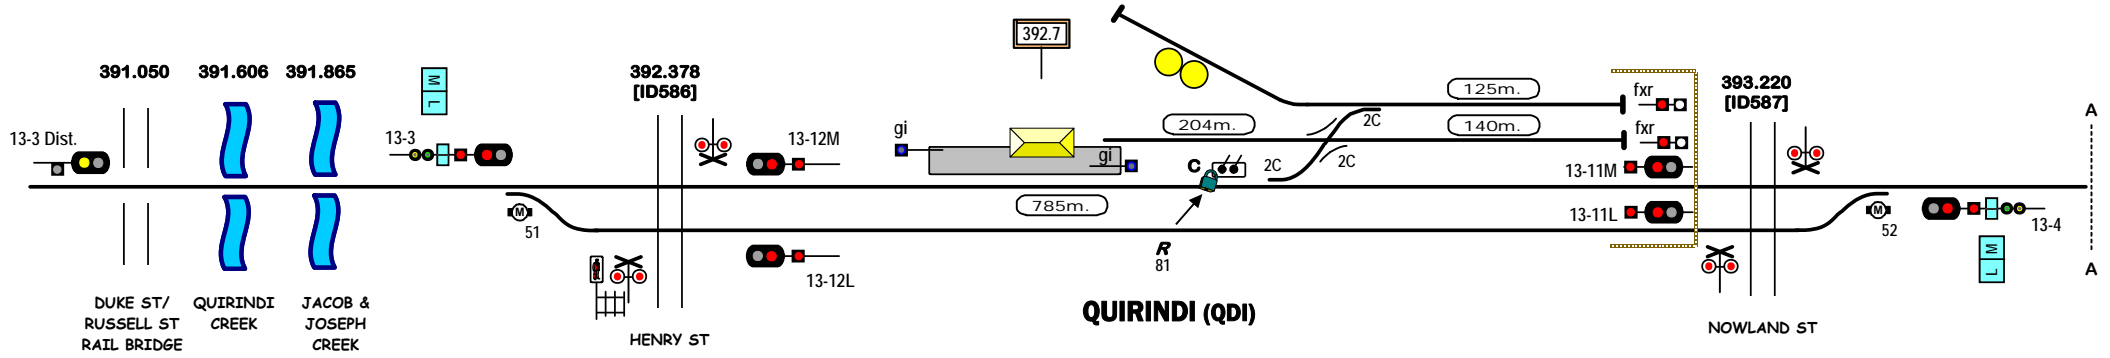

BELLS GATE (BEG)

Simultaneous entry permitted.
Allowable train length = 1350m

STANDARD GAUGE TRACK
QUIRINDI - BELLS GATE

Signal Locations

Home Support

© 2008 G F Vincent

N559