


WERRIS CREEK  
on one page

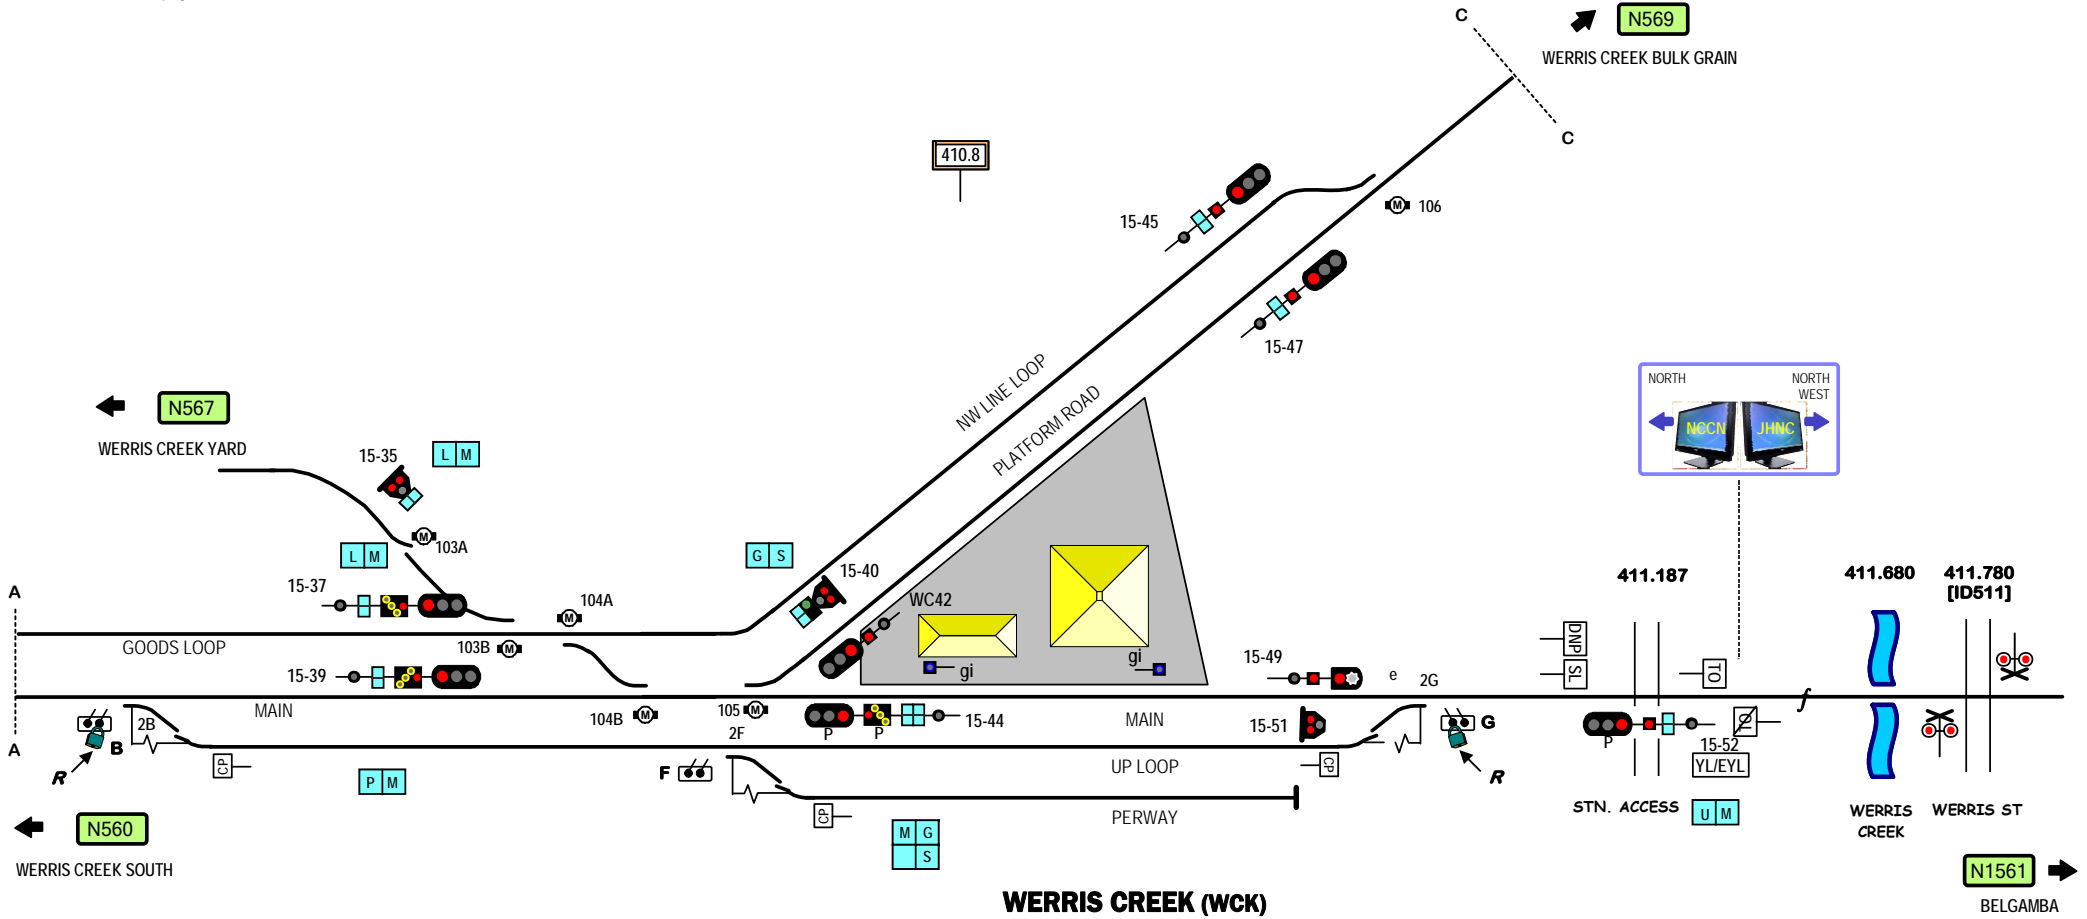

**Signal Locations**

Home Support

© 2008 G F Vincent

STANDARD GAUGE TRACK  
**WERRIS CREEK**

N568