
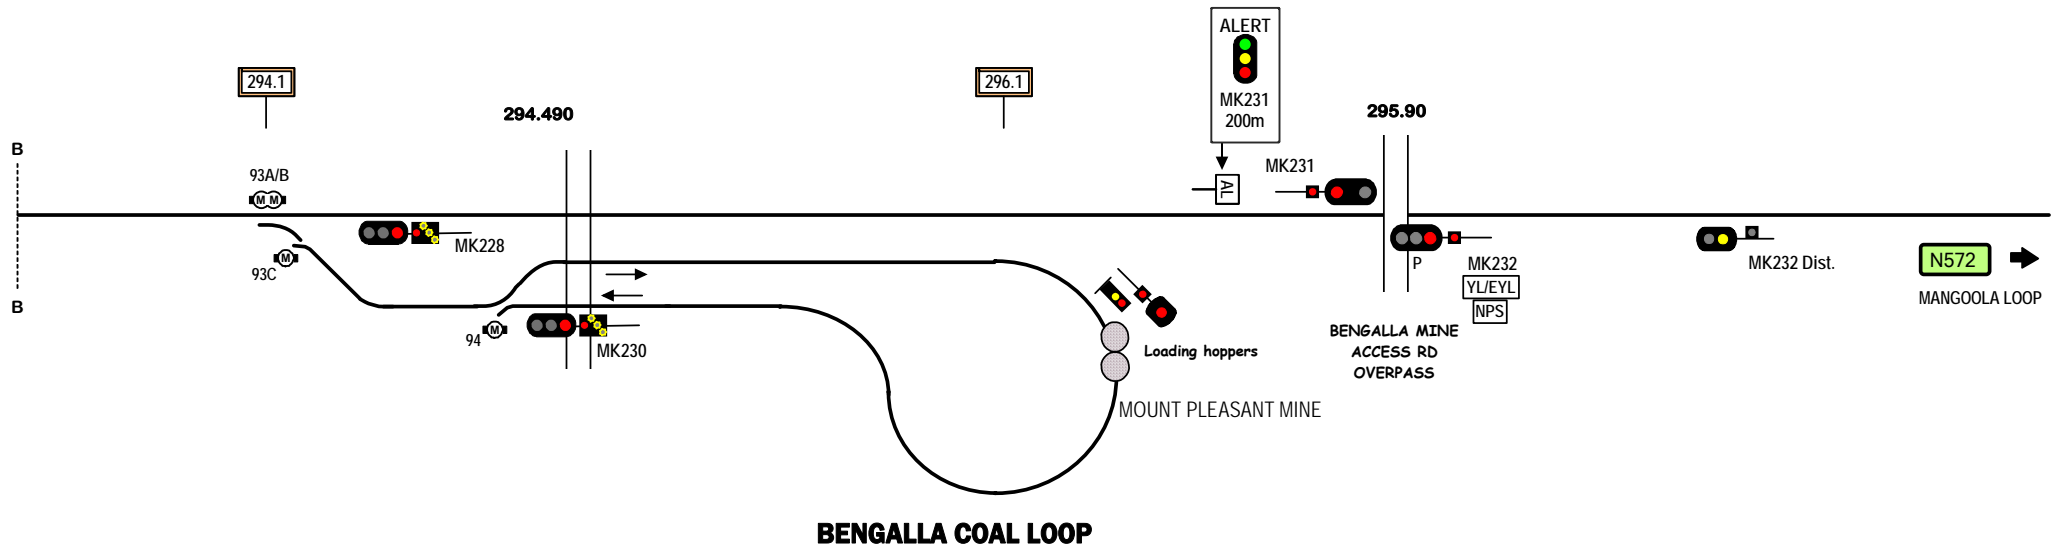


← N519
MUSWELLBROOK

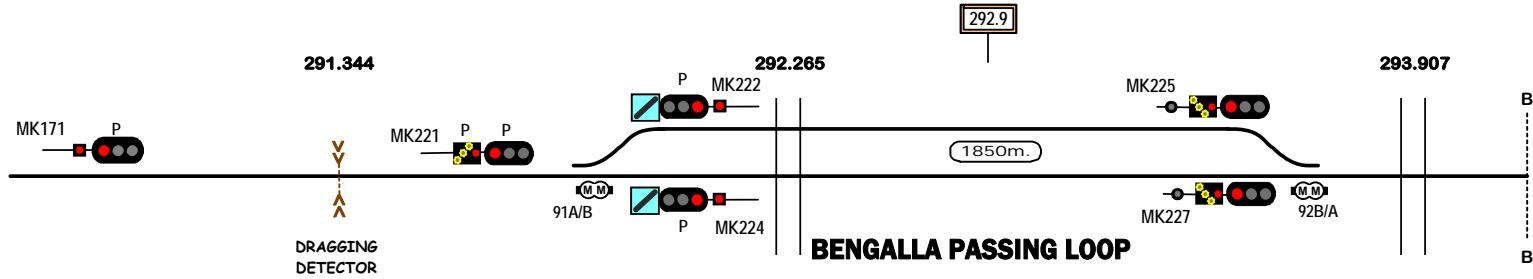

Signal Locations
Home Support

© 2007 G F Vincent

STANDARD GAUGE TRACK
(MUSWELLBROOK) - BENGALLA

N571