
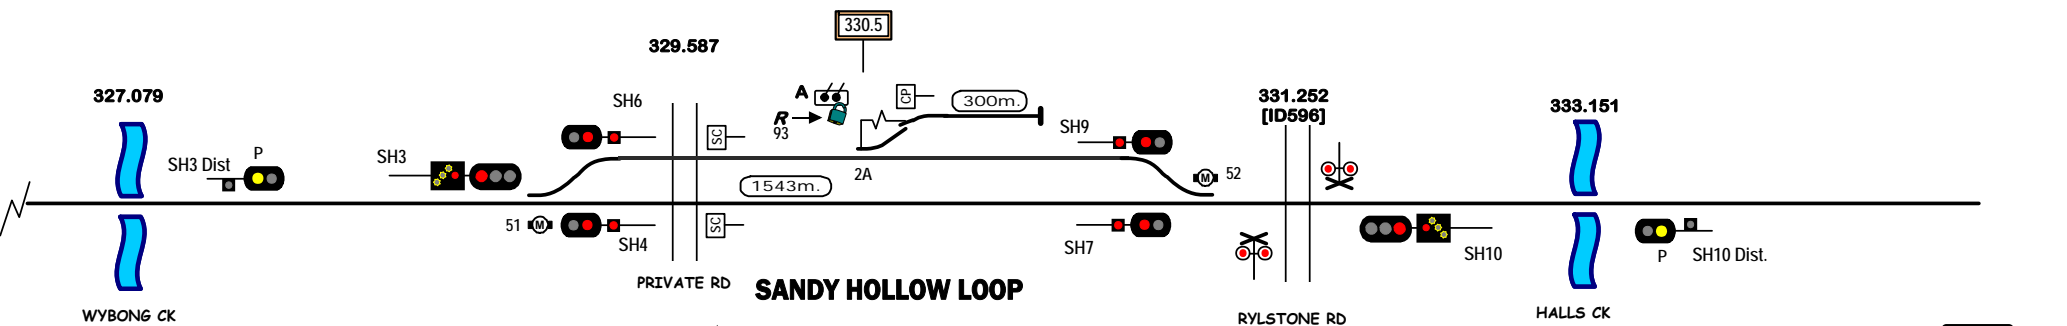


N572

DENMAN

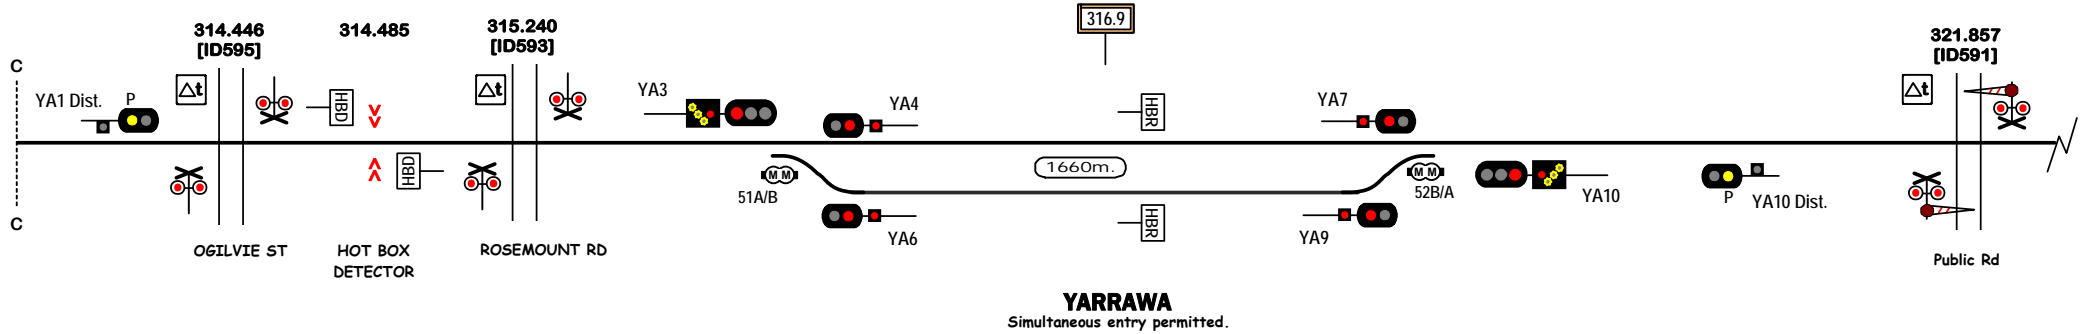

N574

BAERAMI

↑

ALL TRAINS TO STAND AT THIS POINT CLEAR OF CROSSING WHEN SIGNAL AT STOP

Signal Locations

Home Support

© 2007 G F Vincent

STANDARD GAUGE TRACK
YARRAWA - SANDY HOLLOW

N573