
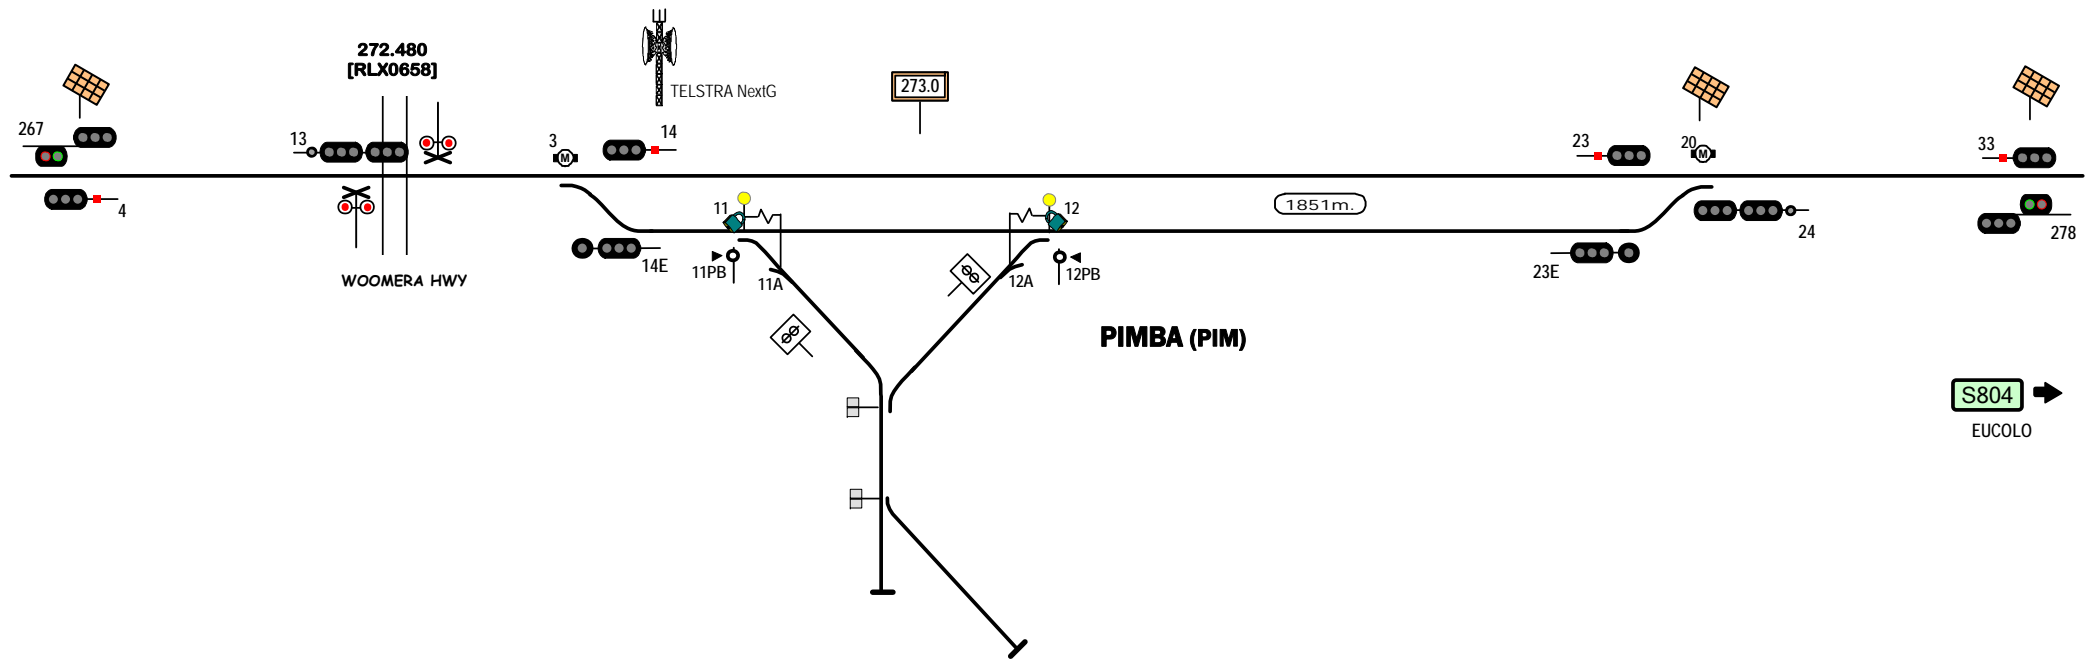


← S802
MASON CREEK

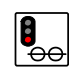

Signal Locations
Home Support

© 2013 G F Vincent

 Axle Counter detection for signalling on this line

STANDARD GAUGE TRACK
PIMBA

S803