


AUTOMATIC TRAIN IDENTIFICATION SYSTEM IN THIS VICINITY TRACK MACHINES TO BE OPERATED UNDER DIRECTION ONLY

LIMITED HEIGHT CLEARANCE UNDER BRIDGE NO track tamping to be carried out without express permission of the District Engineer

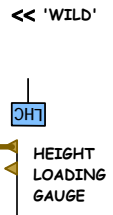


1776.0

PARKESTON

STANDING POINT FOR L/X. ON DEPARTING UNTIL REACHING L/X 5KM/H

W840

GOLDEN RIDGE

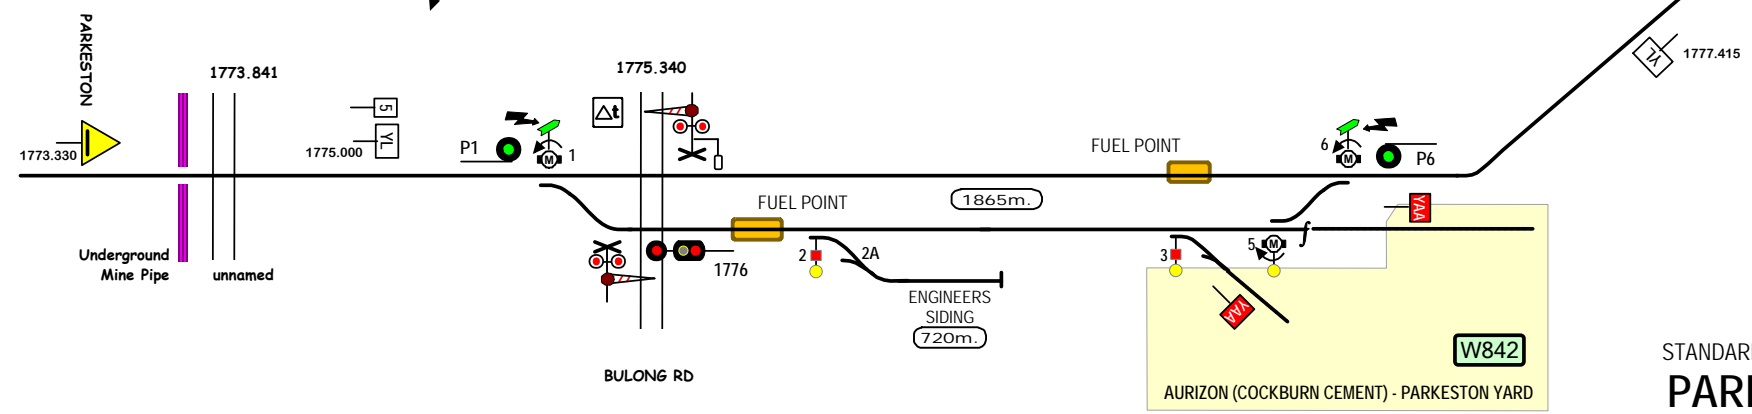

STANDARD GAUGE TRACK

PARKESTON