


← **W840**  
GOLDEN RIDGE

STANDING POINT FOR L/X.  
ON DEPARTING  
UNTIL REACHING L/X  
5KM/H

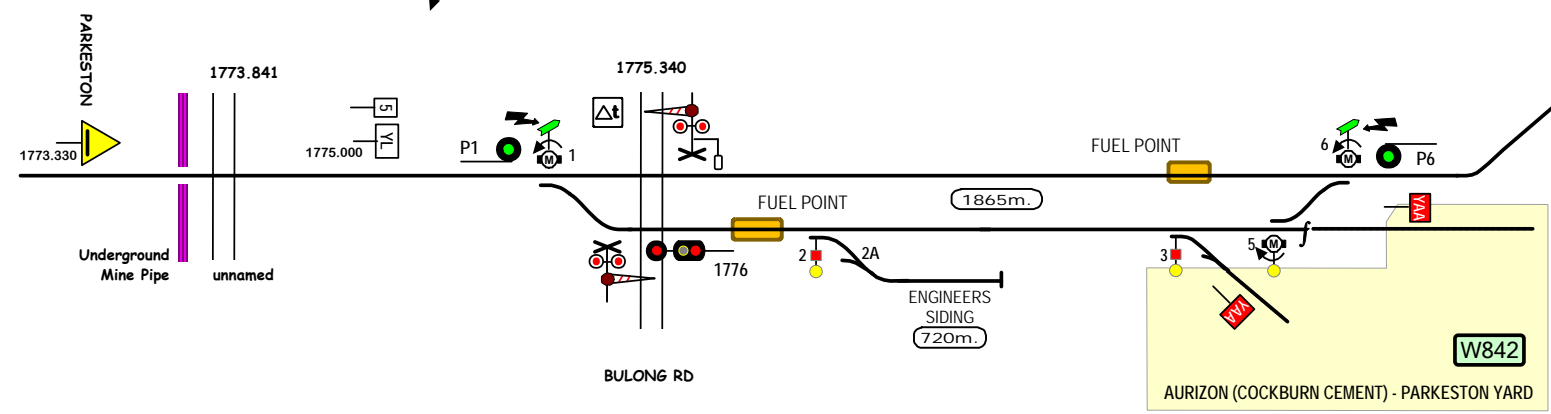

AUTOMATIC TRAIN IDENTIFICATION SYSTEM IN THIS VICINITY TRACK MACHINES TO BE OPERATED UNDER DIRECTION ONLY

LIMITED HEIGHT CLEARANCE UNDER BRIDGE  
NO track tamping to be carried out without express permission of the District Engineer

HEIGHT LOADING GAUGE