


WARNING
STOP BOARD
400M AHEAD
REDUCE SPEED

STOP
CONTACT MT ARTHUR
OPERATOR FOR
AUTHORISATION
TO PROCEED
PAST THIS POINT

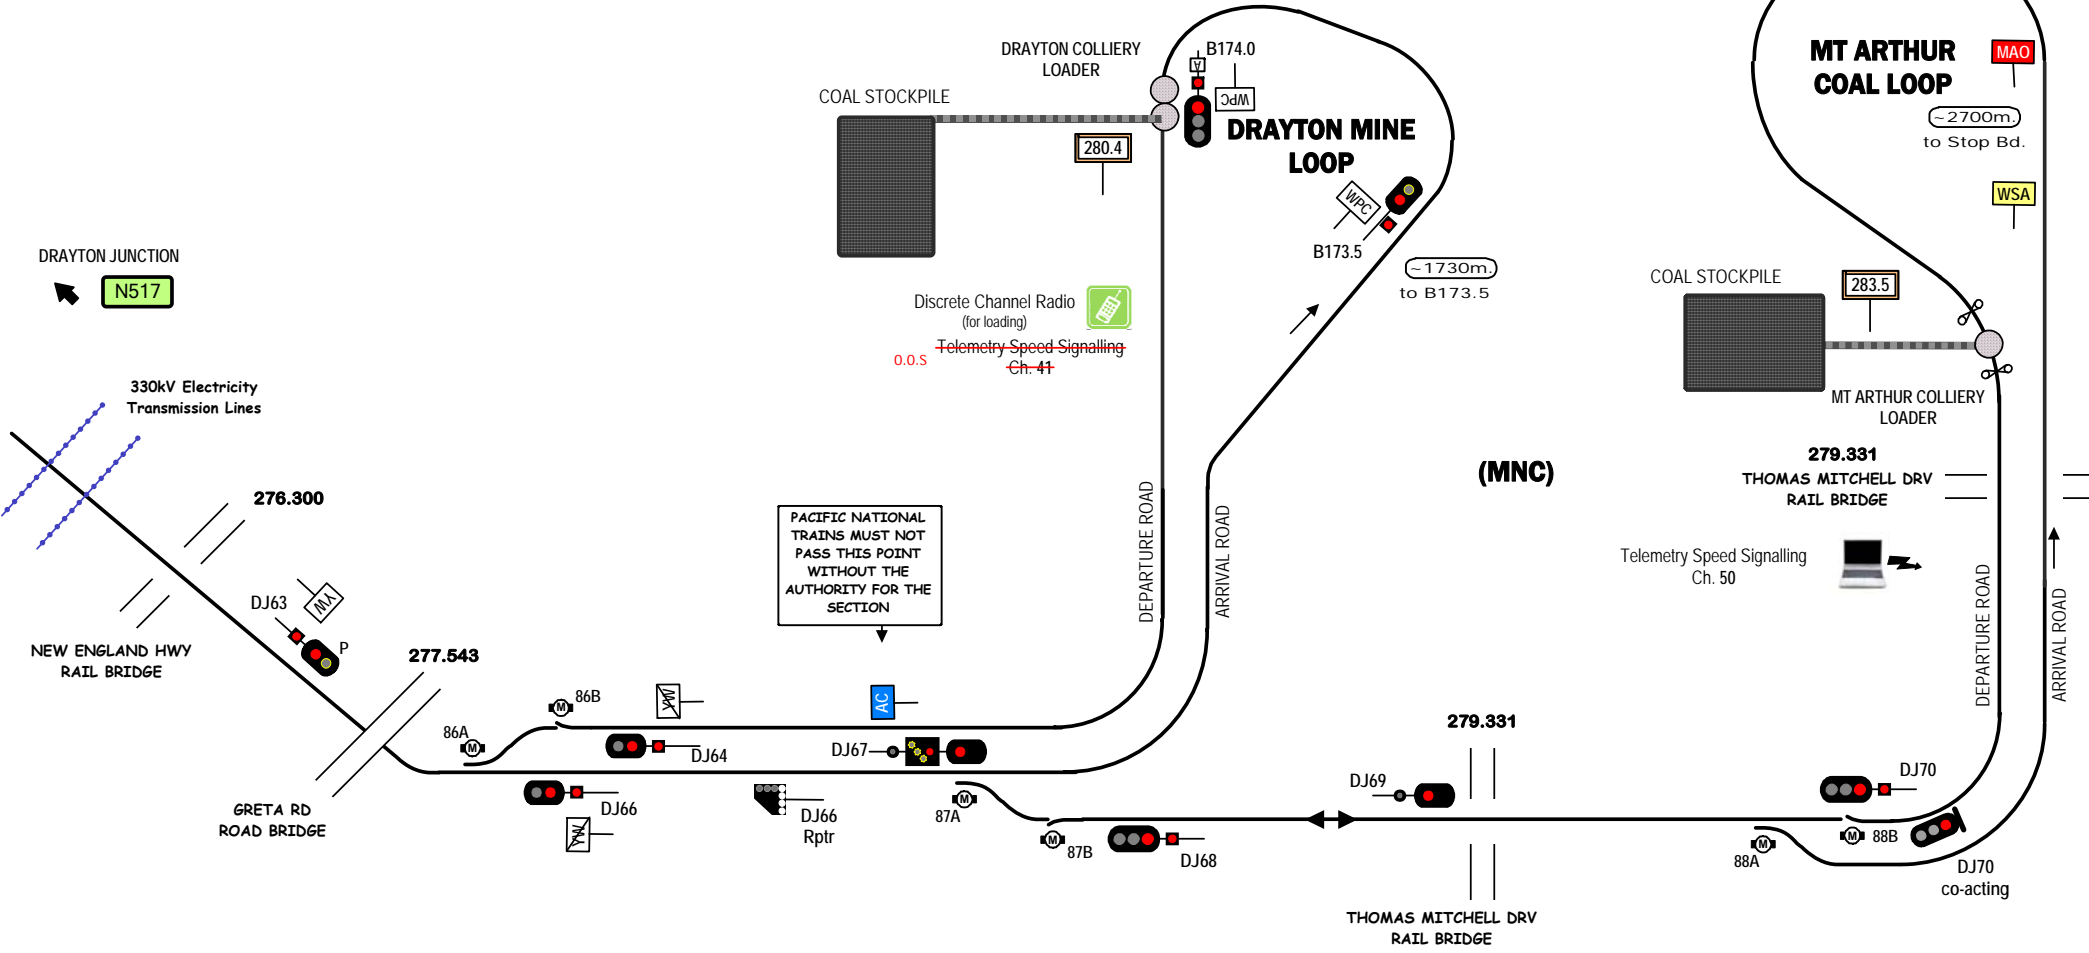

Signal Locations

Home Support

© 2011 G F Vincent

STANDARD GAUGE TRACK DRAYTON-MT ARTHUR BRANCH

N526