


A	W 2	W
1	3	3
3	5	7

3	2
2	3
23	26

3	2
2	3
31	36

S	1 3	2 3
D	2 W	W
49, 51	42	40

WAGON SERVICE CENTRE

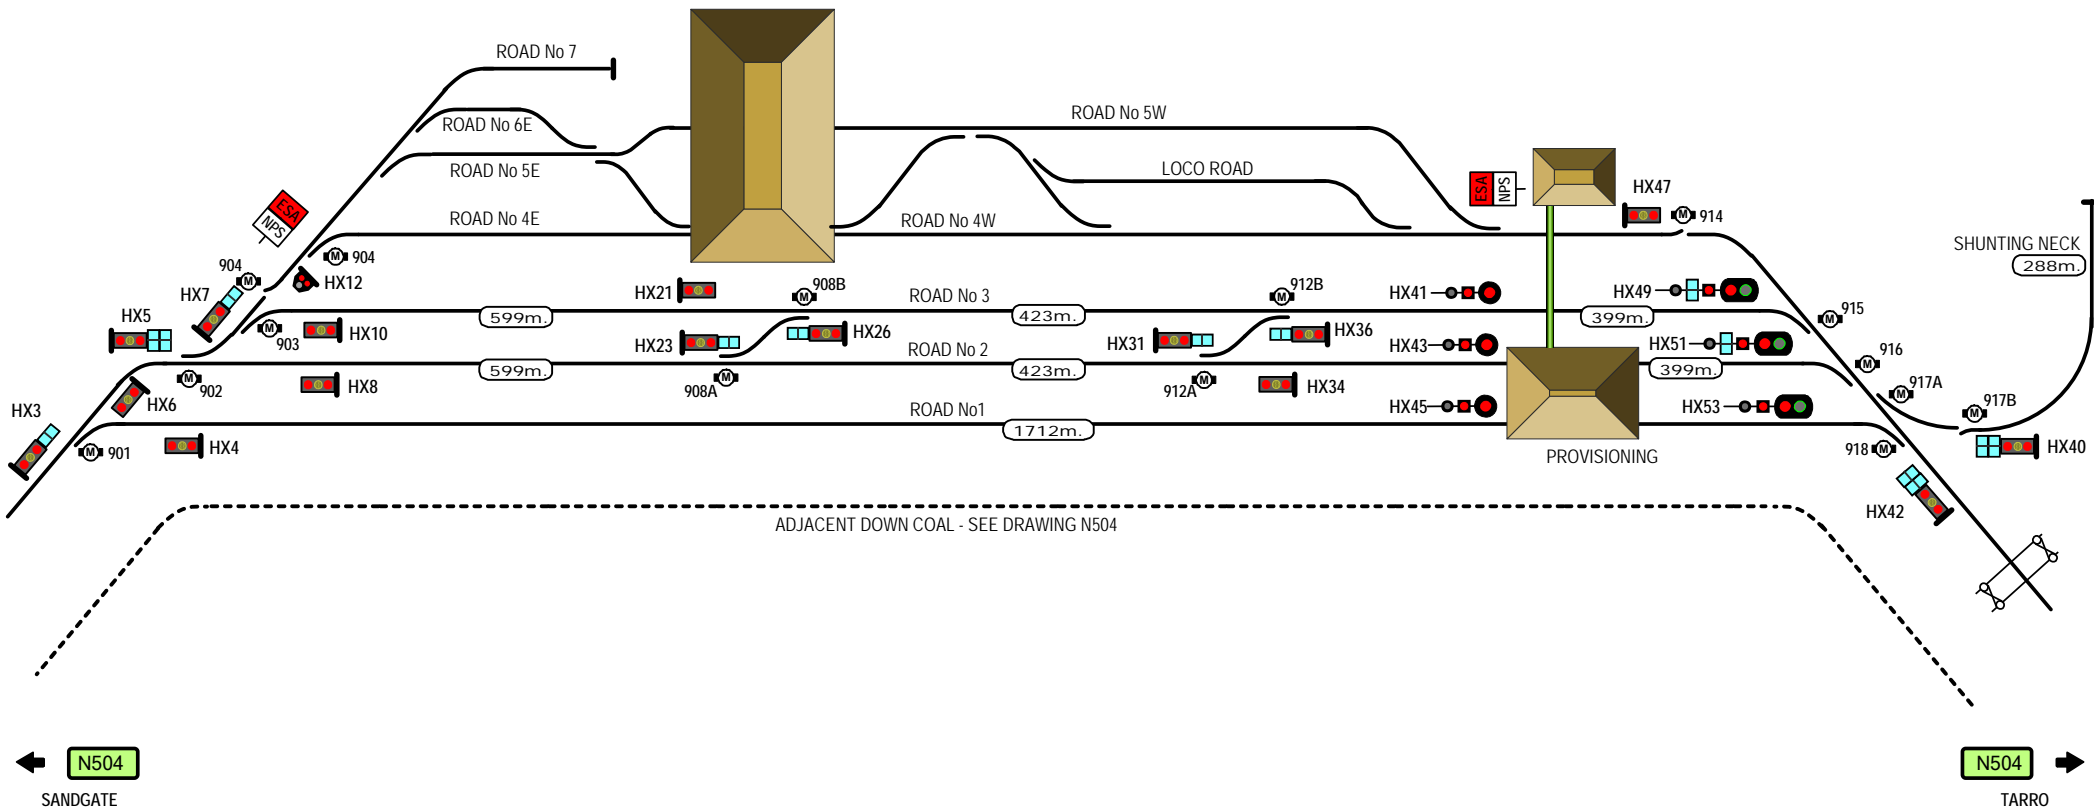

Signal Locations

Home	Support
------	---------



Axle Counter detection for signalling on these lines.

© 2011 G F Vincent

STANDARD GAUGE TRACK  
HEXHAM TRAIN SUPPORT FACILITY



N529