


RUNDLE MALL

PIRIE ST

VICTORIA SQ TARNDANYANGGA

CITY SOUTH

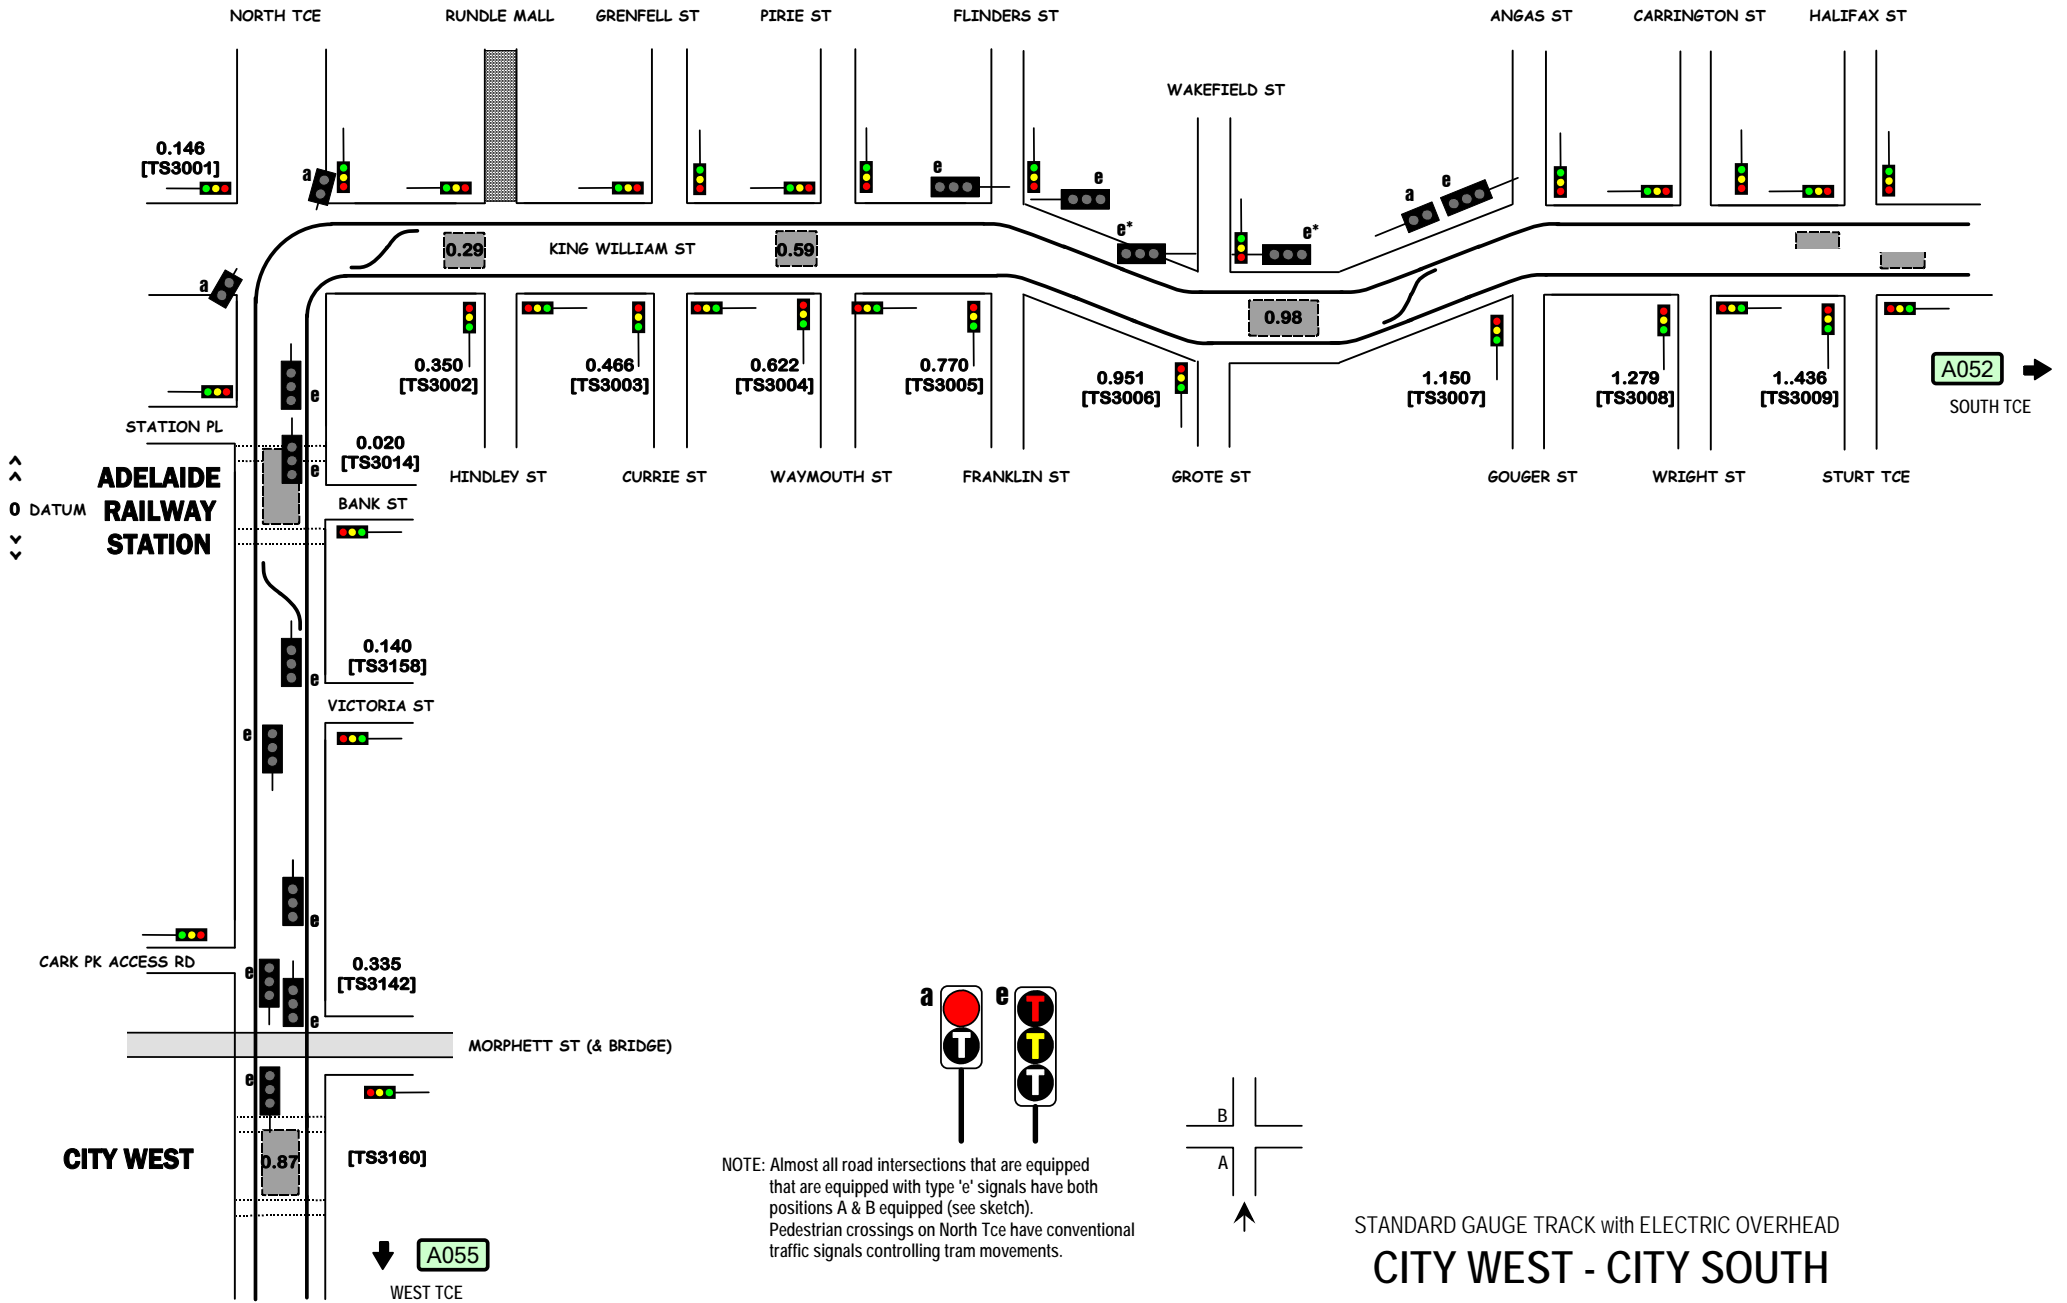

NOTE: Almost all road intersections that are equipped that are equipped with type 'e' signals have both positions A & B equipped (see sketch). Pedestrian crossings on North Tce have conventional traffic signals controlling tram movements.

STANDARD GAUGE TRACK with ELECTRIC OVERHEAD
CITY WEST - CITY SOUTH