

A2001


ADELAIDE

1.350 >
Adelaide datum

1.800 >
Adelaide datum

2.0

MILE END
[16542]

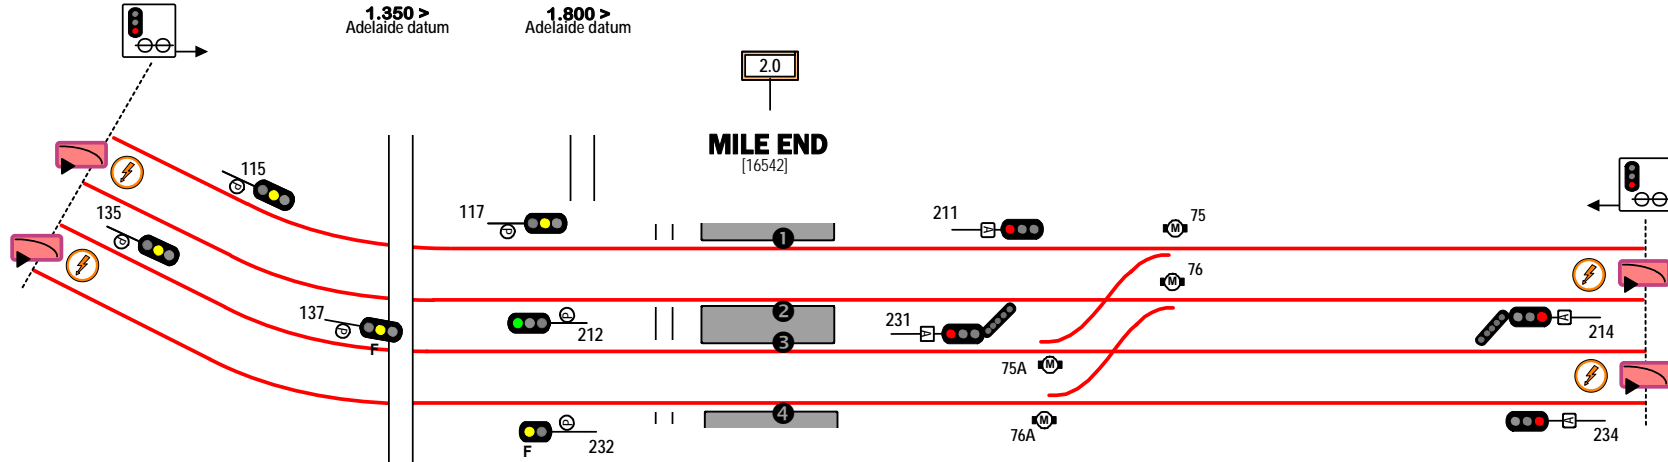

A2003

ADELAIDE
SHOWGROUND

A2003

APT

A2021


NORTH ADELAIDE / BOWDEN

< 2.089
Mile End datum

< 1.665
Mile End datum

PORT RD
BRIDGE

GLOVER AV
BAKEWELL UNDERPASS

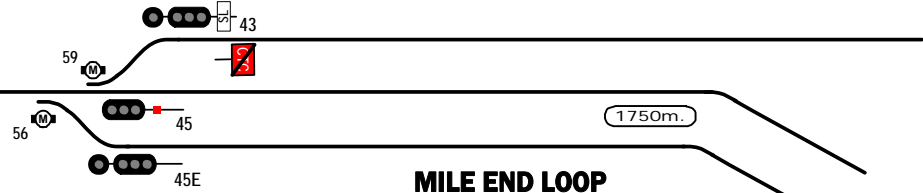

MILE END LOOP

MILE END LOOP cont.

A2003

Sig. Loc - Belair
Sig. Loc - Seaford
Home
Support

© 2009 G F Vincent

- = Axle Counter detection for signalling
- = Active ATP

- STANDARD GAUGE TRACK
- BROAD GAUGE TRACK

MILE END

A2002