
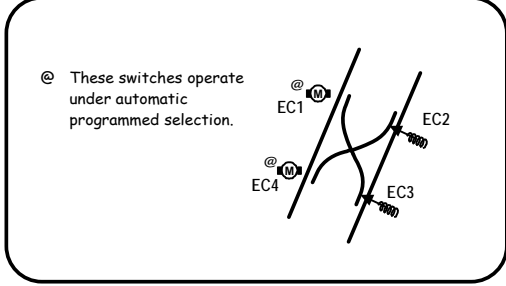


THEBARTON
1.91

BONYTHON PARK
2.43

ENTERTAINMENT CENTRE
3.15

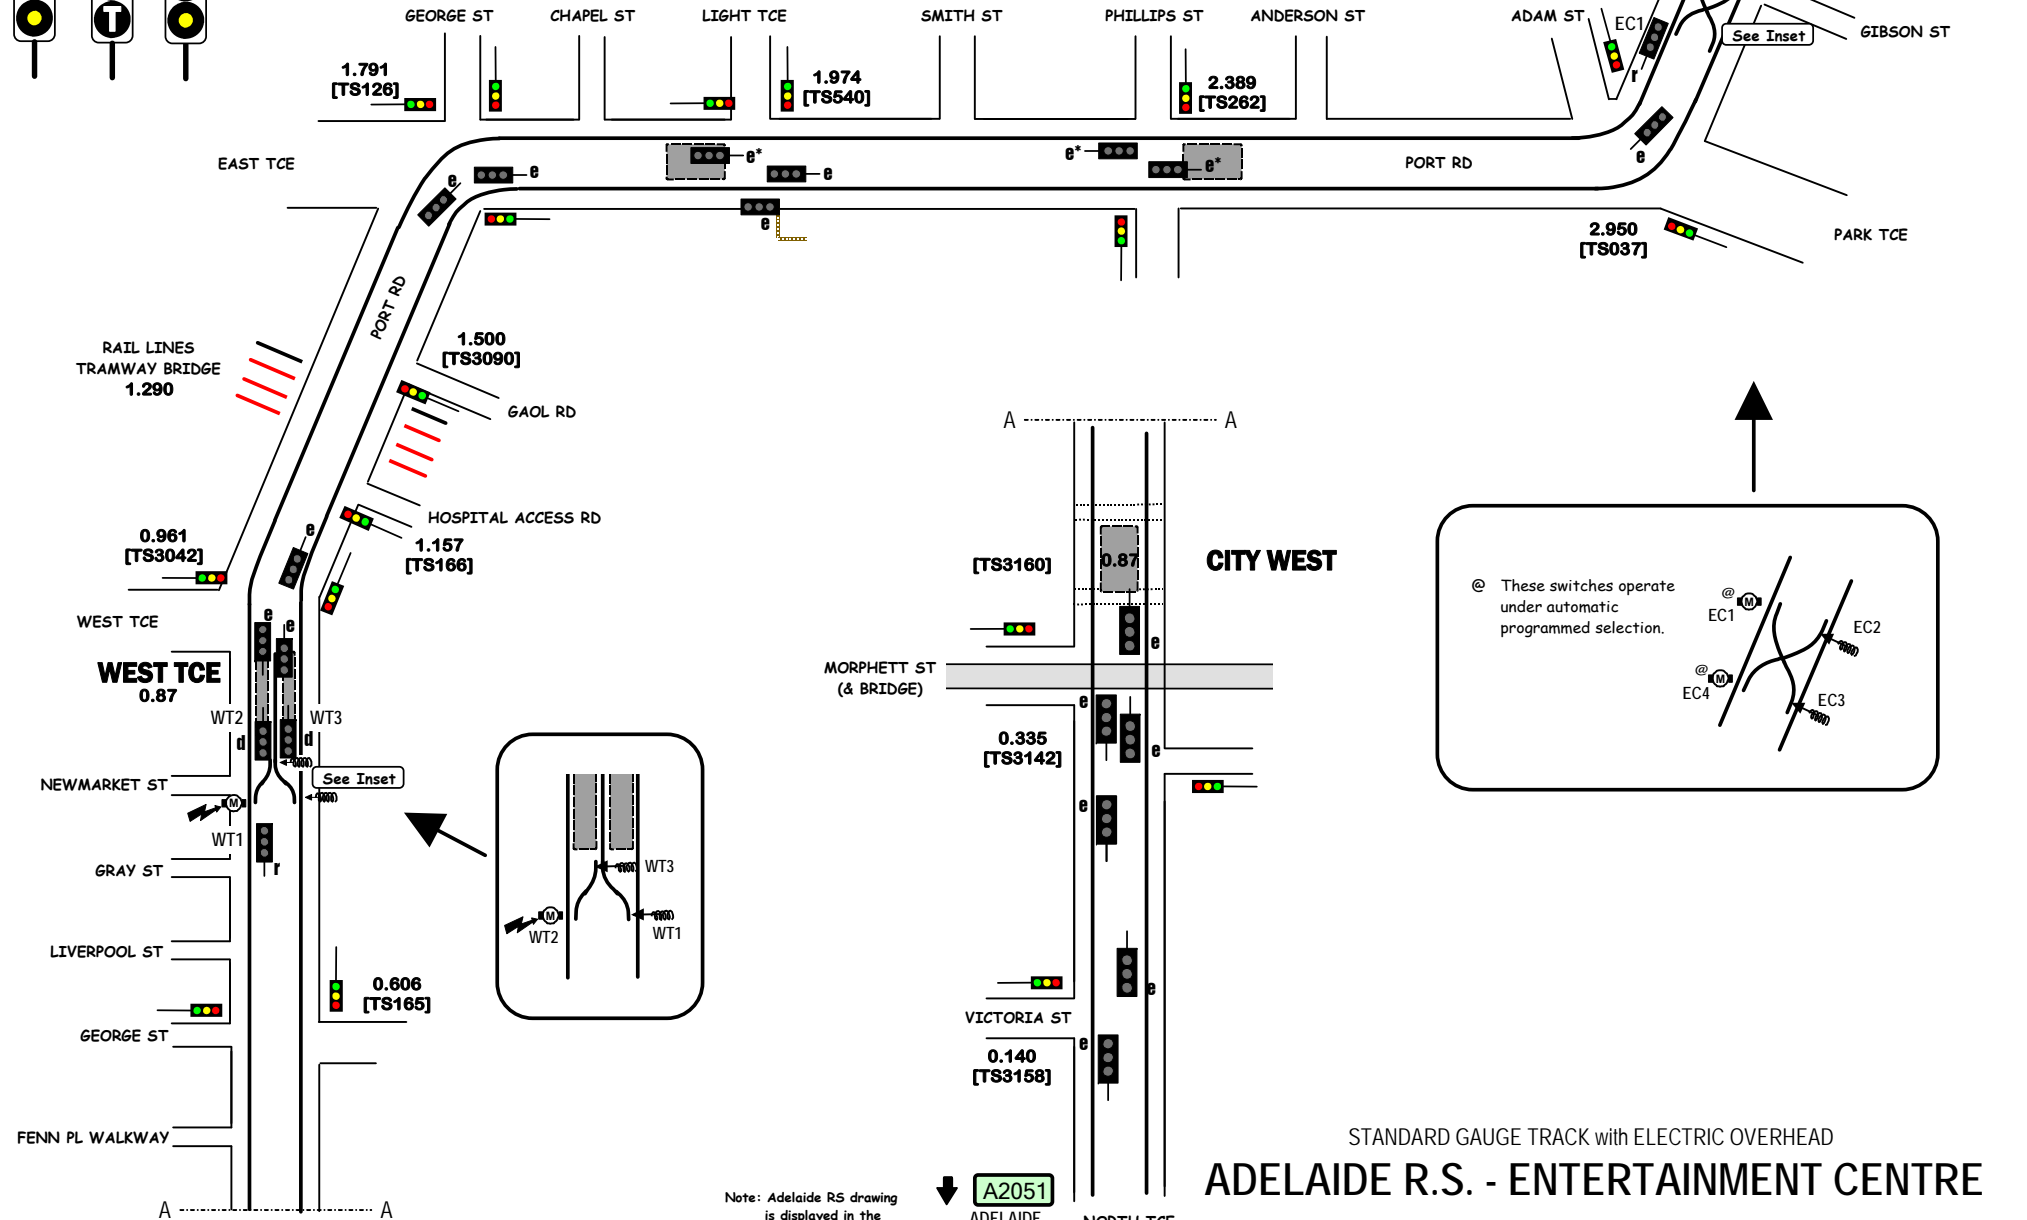

Note: Adelaide RS drawing is displayed in the reverse direction

↓ **A2051**
ADELAIDE RAILWAY STATION
NORTH TCE

STANDARD GAUGE TRACK with ELECTRIC OVERHEAD
ADELAIDE R.S. - ENTERTAINMENT CENTRE