


SOUTH BANK

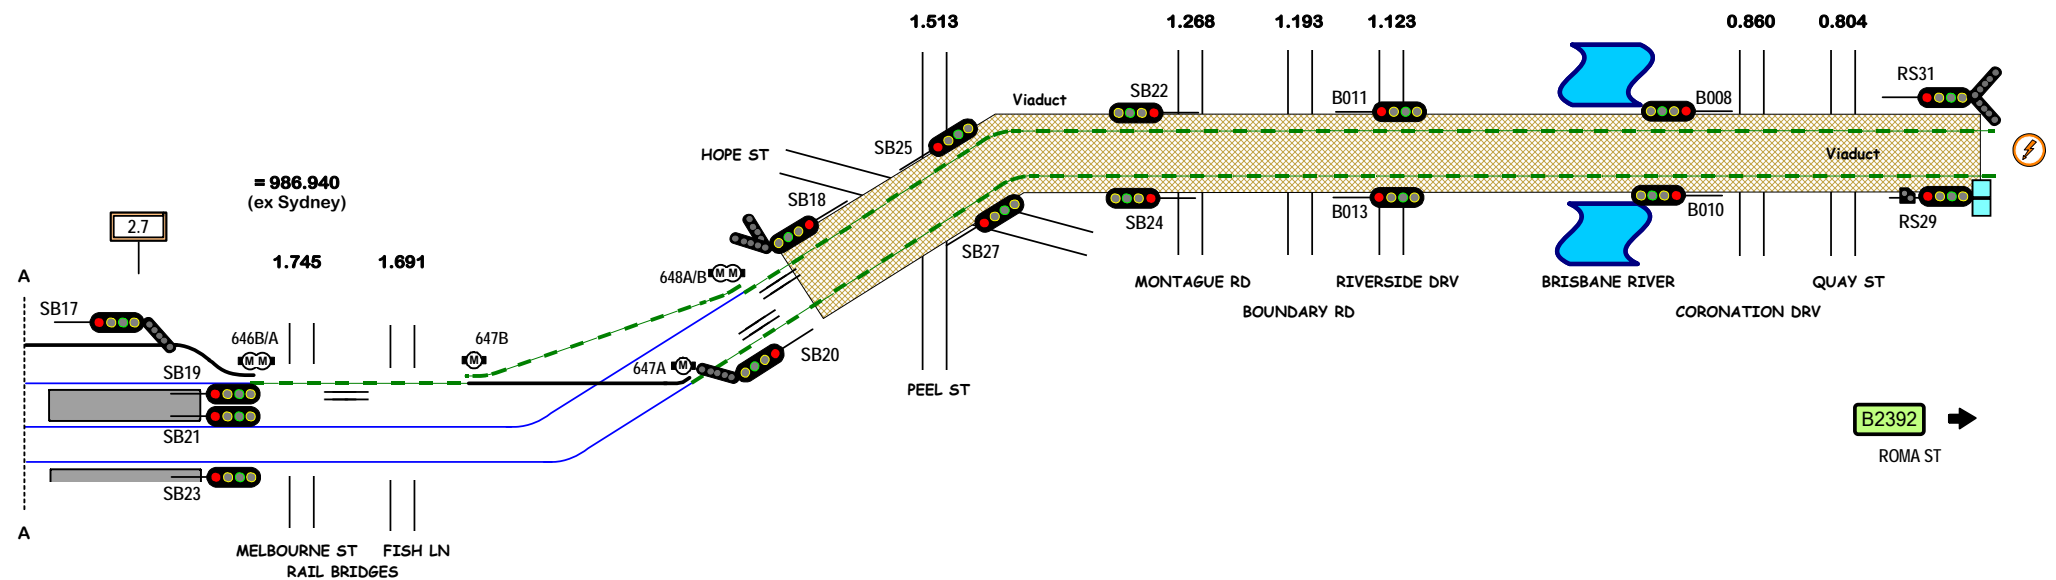

SOUTH BRISBANE

Signal Locations

Home Support

© 2011 G F Vincent

- STANDARD GAUGE TRACK
- DUAL (sg + ng) TRACK
- NARROW GAUGE TRACK

SOUTH BANK - SOUTH BRISBANE

B2391

E-X
P-8
D-S
P-6
4-3
29