
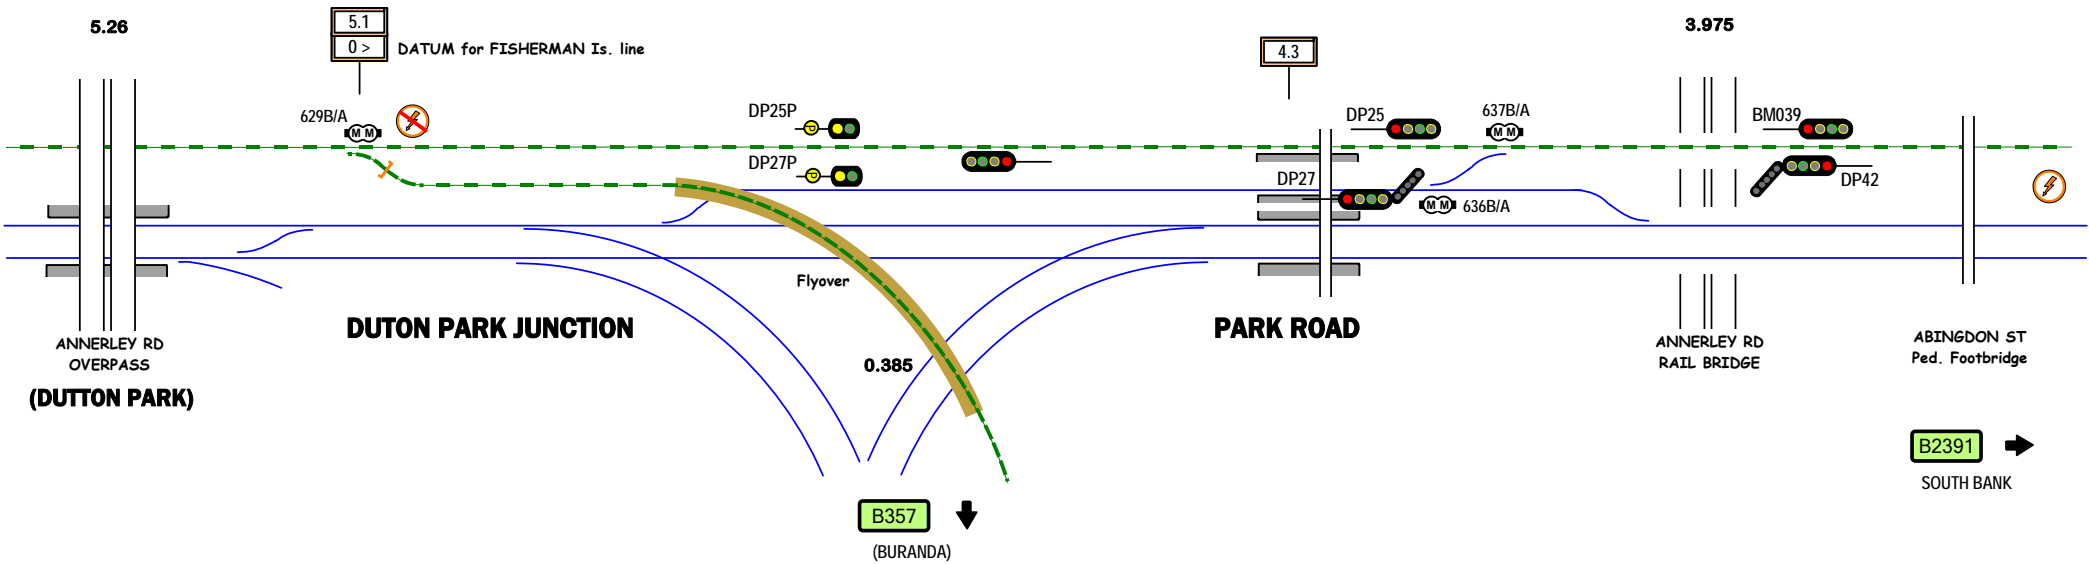


← Q355
YEERONGPILLY

TONNAGE SIGNAL
ONLY APPLIES TO TRAINS
USING FLYOVER

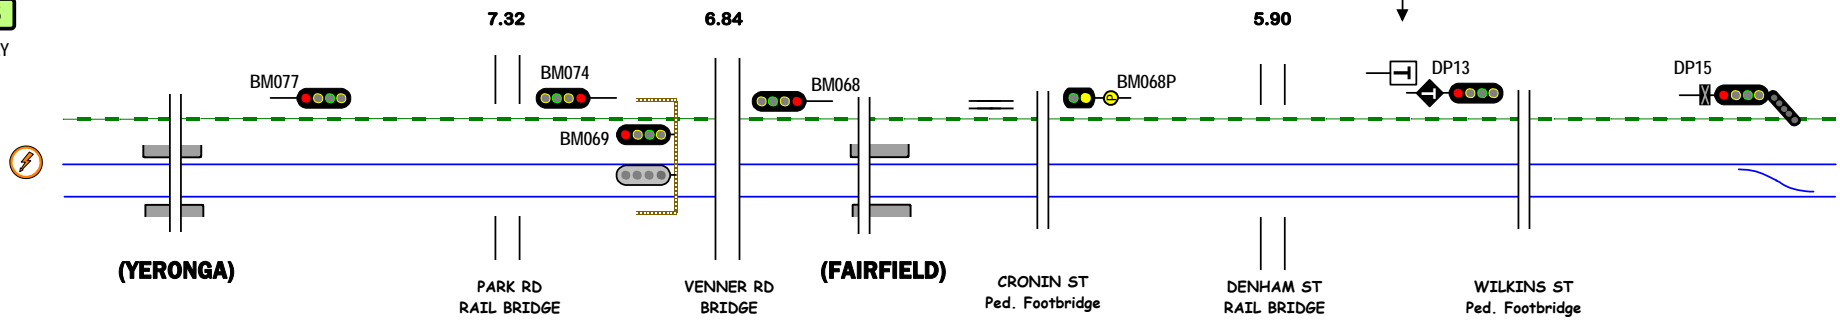

Signal Locations
Home Support

© 2011 G F Vincent

STANDARD GAUGE TRACK ———
DUAL (sg + ng) TRACK - - - - -
NARROW GAUGE TRACK ———

(YERONGA) - PARK ROAD

B356