


DARRINE

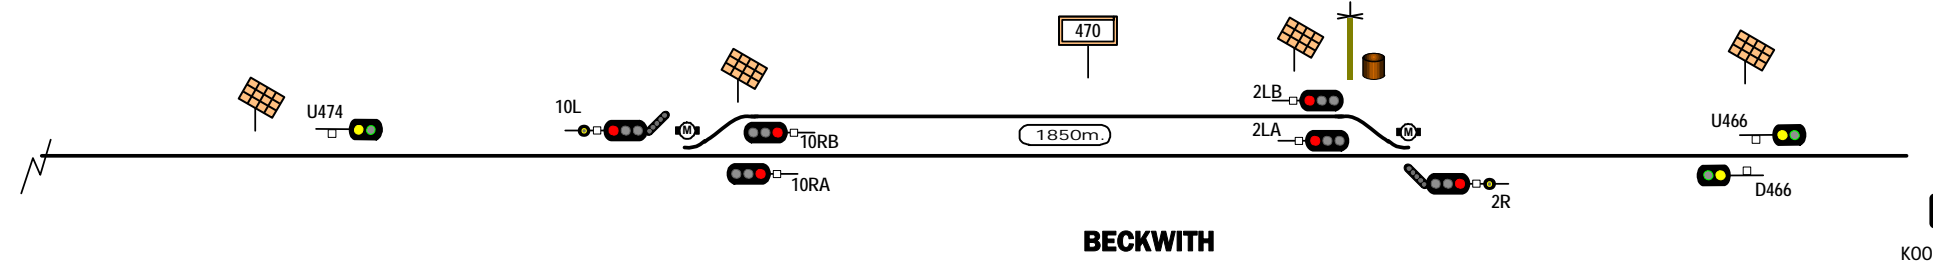

BECKWITH

STANDARD GAUGE TRACK
DARRINE - BECKWITH

Signal Locations

Home Support

© 2010 G F Vincent

W855