


**SEABROOK**

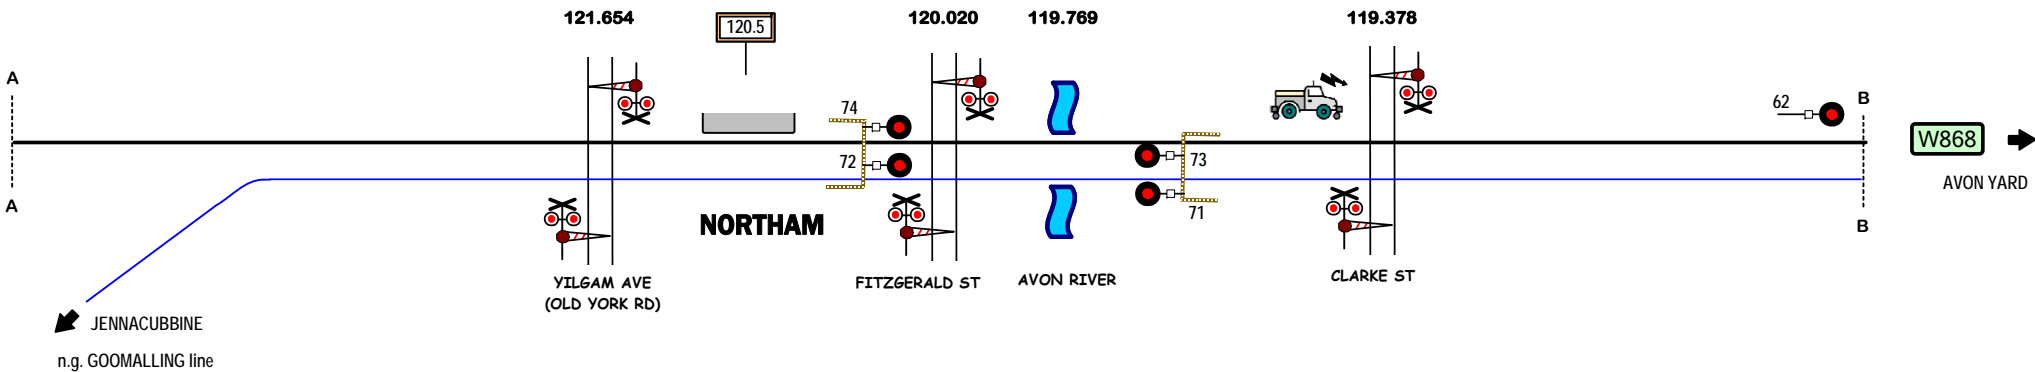

**NORTHAM**

STANDARD GAUGE TRACK except as shown  
**SEABROOK - NORTHAM**

Signal Locations

Home Support

© 2014 G F Vincent

W867