


AVON YARD

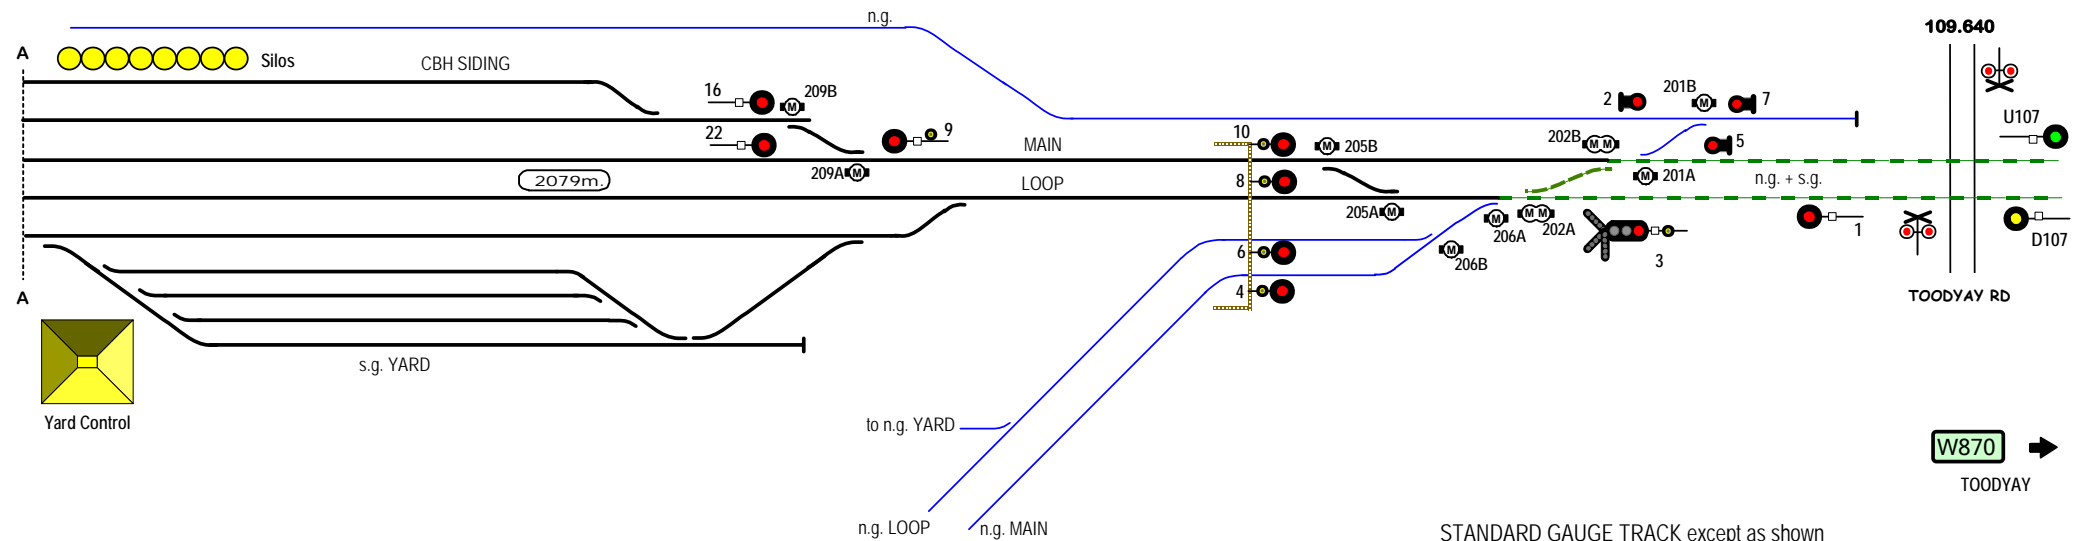

STANDARD GAUGE TRACK except as shown
AVON YARD

Signal Locations

Home Support