


### AVON YARD

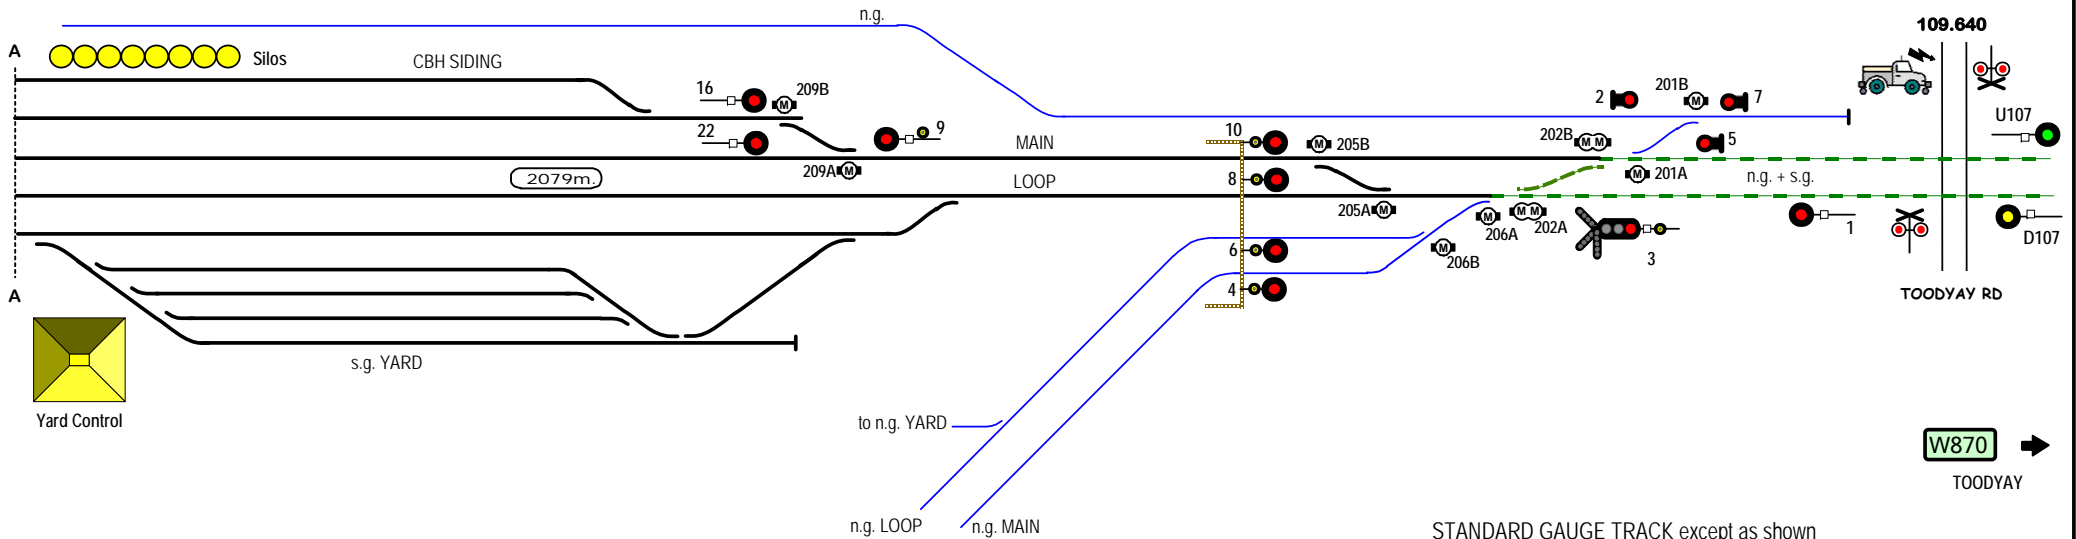

STANDARD GAUGE TRACK except as shown  
**AVON YARD**

Signal Locations

Home Support

© 2014 G F Vincent

W868