


W890

THE ESPLANADE


18.84

17.59

17.23

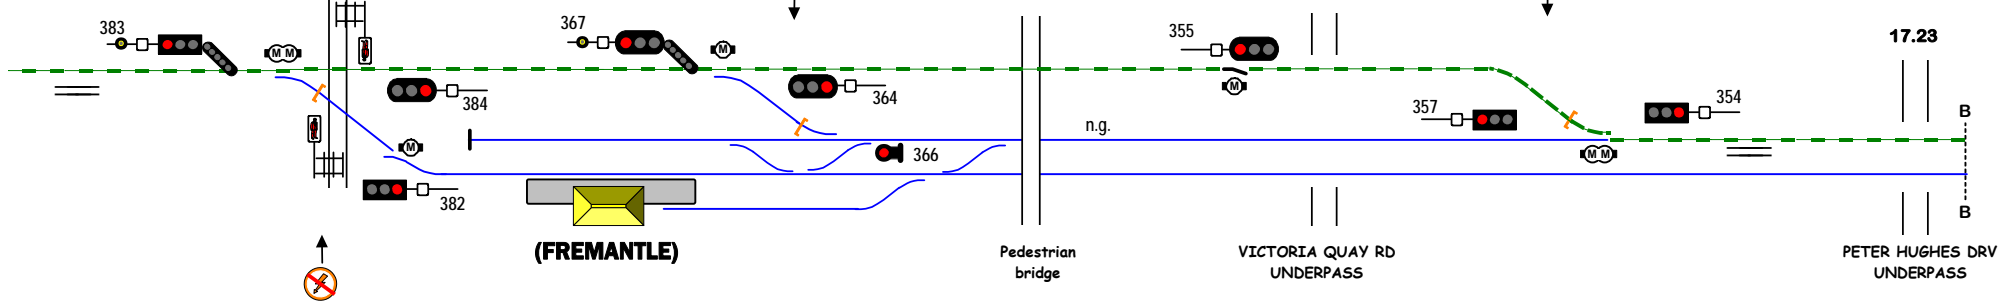

NORTH QUAY

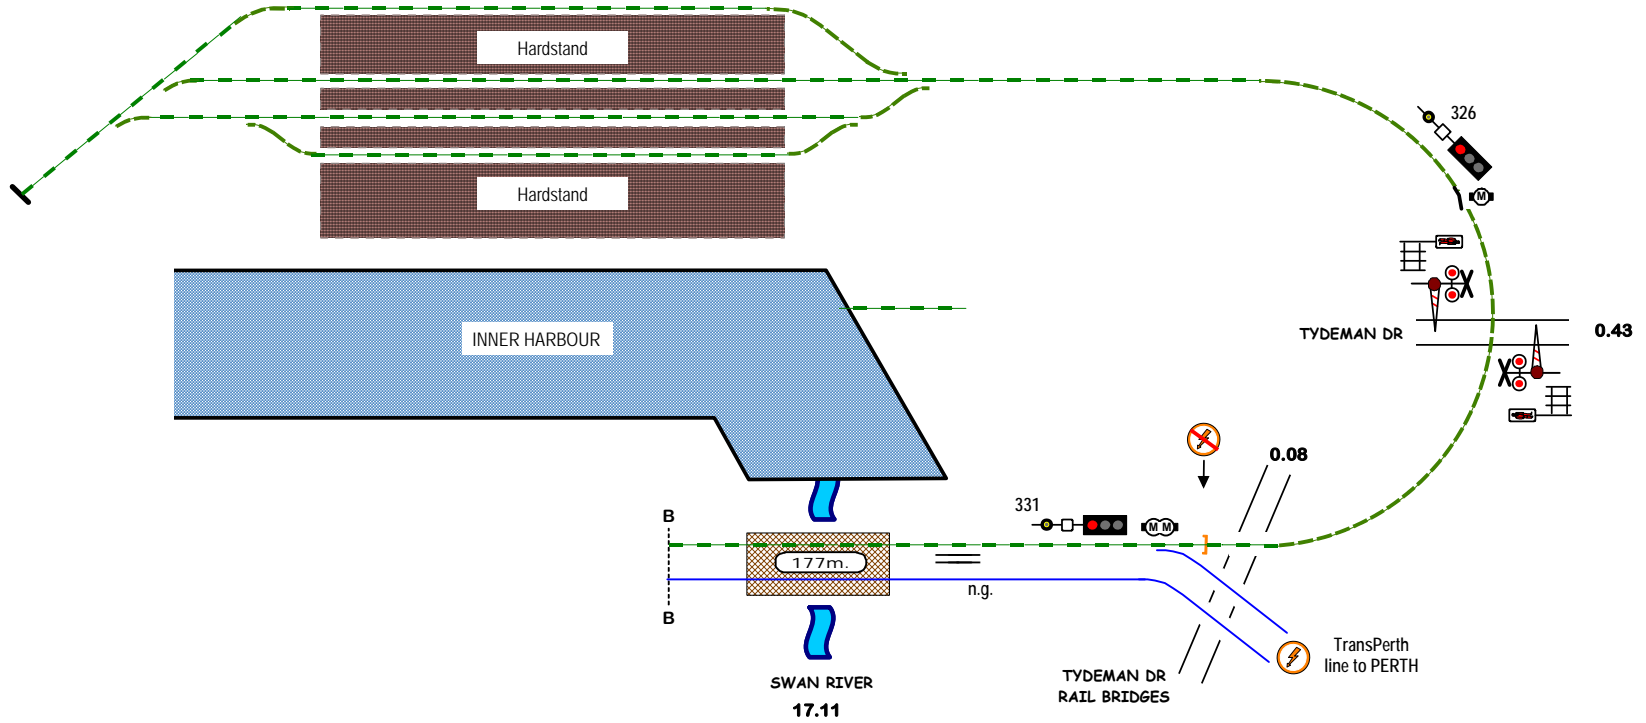

DUAL (sg + ng) GAUGE TRACK except as shown
FREMANTLE - NORTH QUAY

Signal Locations

Home Support

© 2014 G F Vincent

W891